




BUILDING 3 NORTH ELEVATION (J1)
1" = 20'-0"

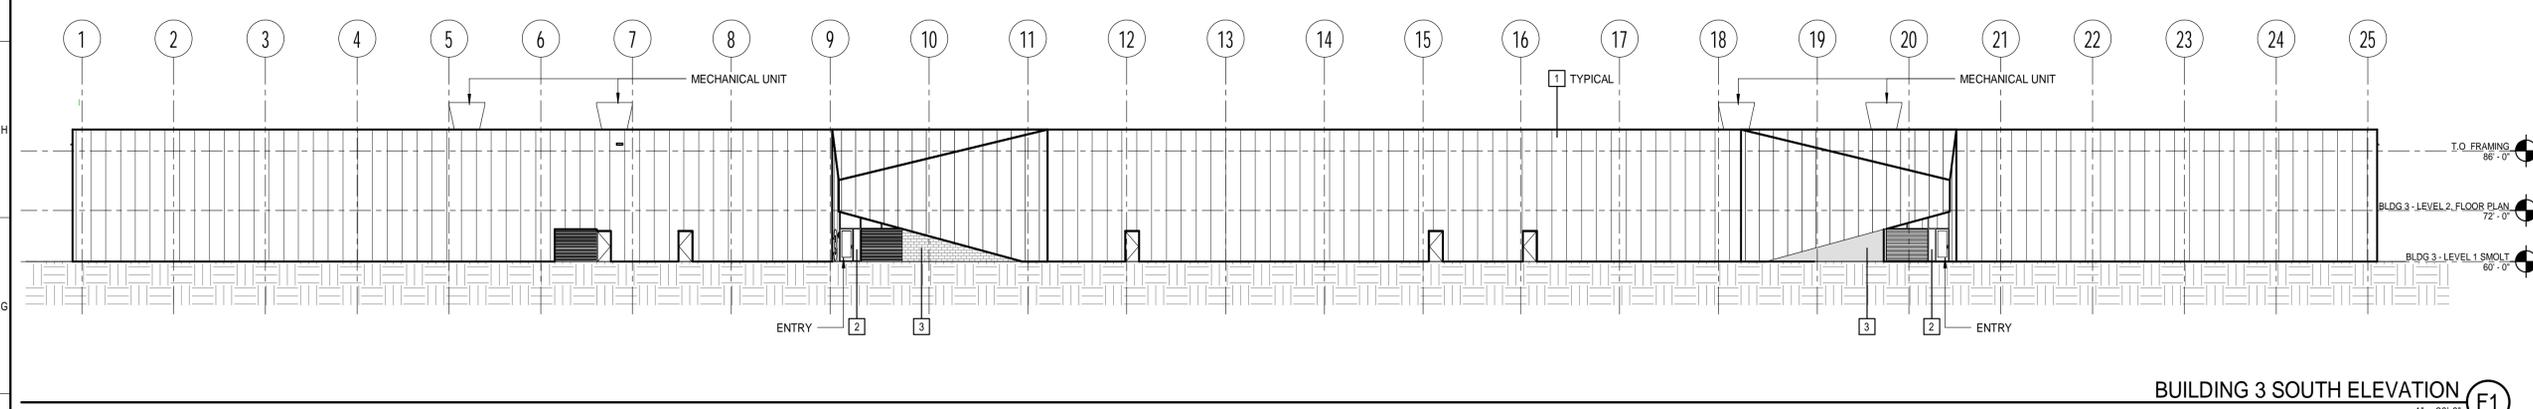

BUILDING 3 SOUTH ELEVATION (F1)
1" = 20'-0"

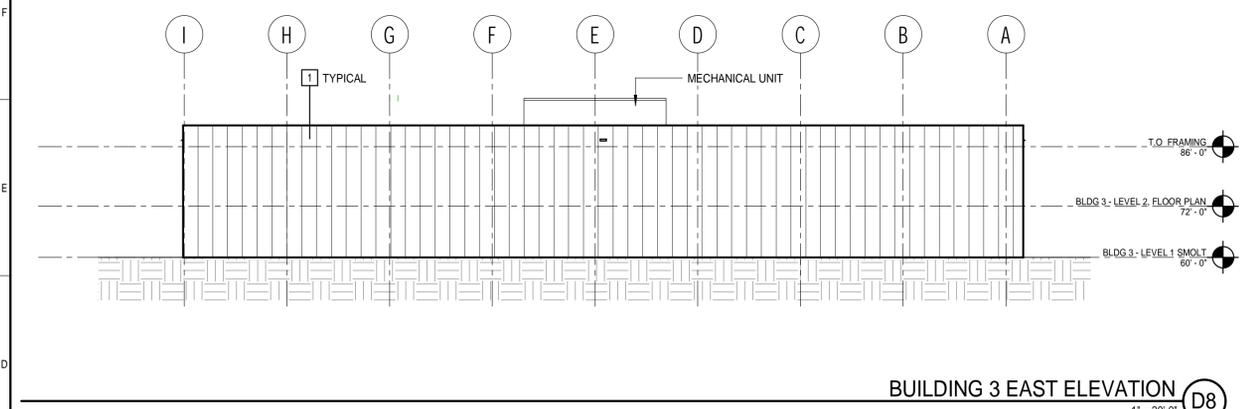

BUILDING 3 EAST ELEVATION (D8)
1" = 20'-0"

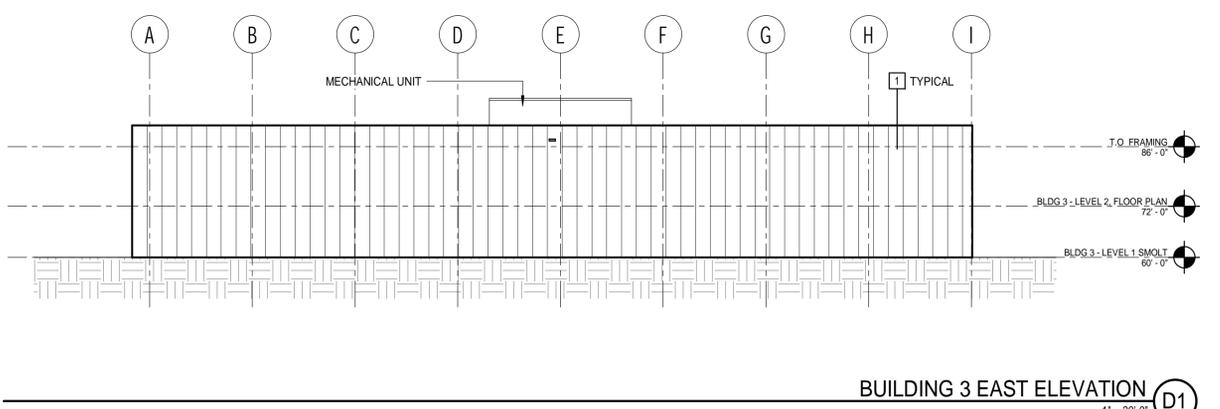


BUILDING 3 EAST ELEVATION (D1)
1" = 20'-0"

- KEYED NOTES:**
- 1 INSULATED METAL PANELS (MULTIPLE COLORS AND RANDOM DISTRIBUTION)
 - 2 ALUMINUM STOREFRONT
 - 3 CONCRETE MASONRY VENEER
 - 4 WOOD-LOOK PHENOLIC PANELS
 - 5 DECORATIVE METAL TILES
 - 6 UNITIZED FIELD STONE VENEER
 - 7 TEMPERED GLASS GUARDRAIL
 - 8 GRANITE RETAINING WALL

REV	DESCRIPTION	DATE

ISSUE FOR PERMIT

CURRENT ISSUE STATUS:

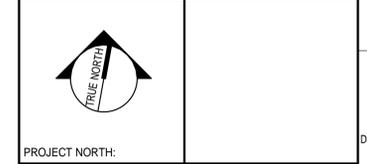


PROJECT NORTH:
SMRT Architects and Engineers
144 Fore Street/P.O. Box 618
Portland, Maine 04104

ARCHITECTURE|ENGINEERING|PLANNING|INTERIORS|ENERGY **SMRT**

RANSOM Consulting Engineers and Scientists
Ransom Consulting Engineers and Scientists
400 Commercial Street, Suite 400
Portland, Maine 04101

NORDIC AQUAFARMS
285 NORTHPORT AVENUE
BELFAST, MAINE

BUILDING 3 - EXTERIOR ELEVATIONS

 

SCALE: AS NOTED

PROJECT MANAGER: ADB	PROJECT NO: 18076-00
A/E OF RECORD: Checker	
JOB CAPTAIN: FSP	
DRAWN BY: Author	
SMRT FILE: 03AE200-18076-00	SHEET No. 03AE200

NOT FOR CONSTRUCTION