



CROSSING SITE PLAN (A9)
1"=30'

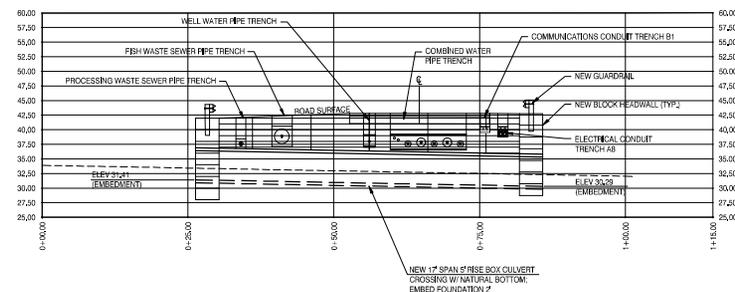

CROSSING PROFILE (G1)
AS SHOWN

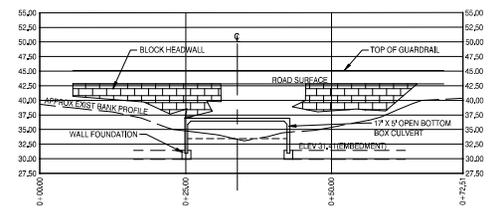

CROSSING SECTION (A1)
AS SHOWN

REV	DESCRIPTION	DATE
0	ISSUED FOR PERMIT	5-14-19

ISSUED FOR PERMIT
5-14-19
CURRENT ISSUE STATUS




TRUE NORTH:
SMART Architects and Engineers
144 Fore Street P.O. Box 618
Portland, Maine 04104
1.877.700.7678
www.smartinc.com



NORDIC AQUAFARMS
285 NORTHPORT AVENUE
BELFAST, MAINE

CULVERT CROSSING PLAN,
SECTIONS, & DETAILS

 

SCALE: AS SHOWN
PROJECT MANAGER: ADB PROJECT NO.: 18076
A/E OF RECORD:
JOB CAPTAIN: SP
DRAWN BY: WSM
SMART FILE: CG201-18076 SHEET No. 04

CG201

NOT FOR CONSTRUCTION