
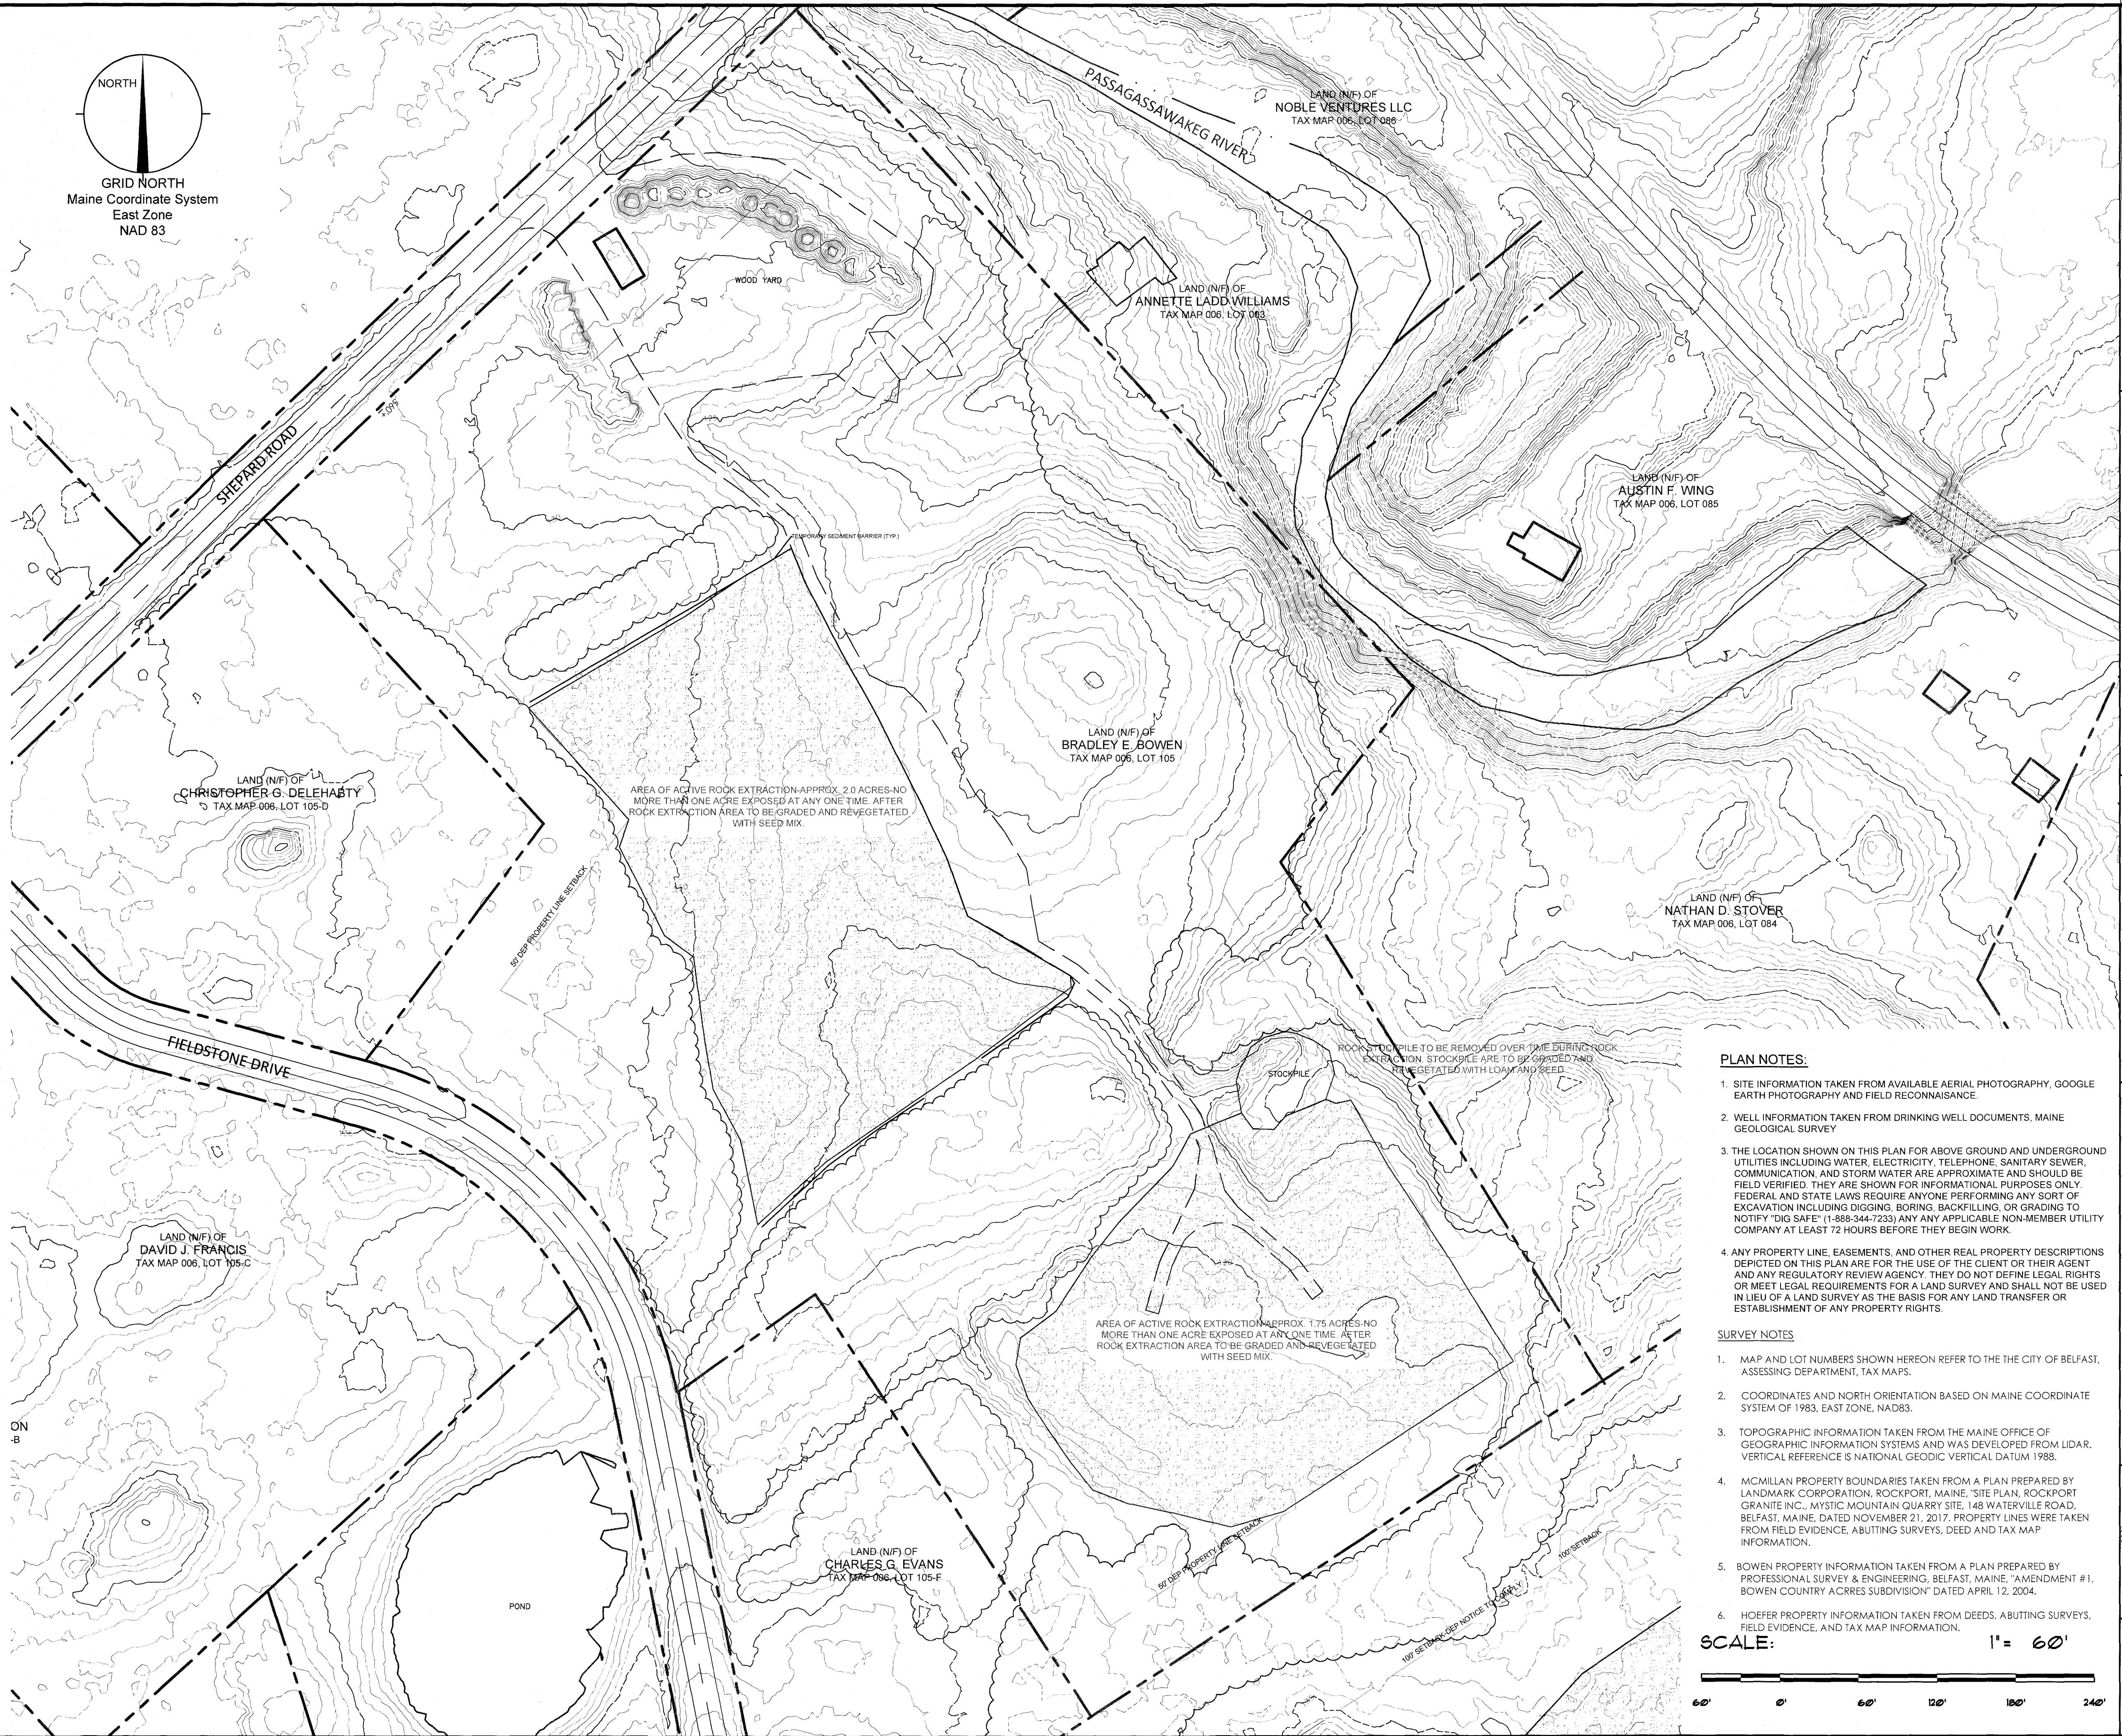
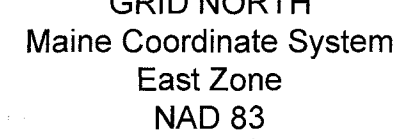
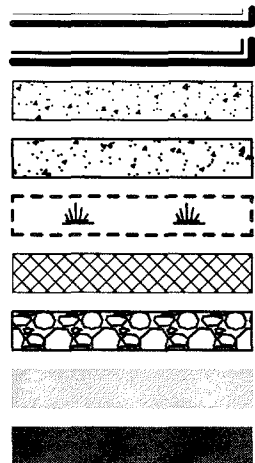


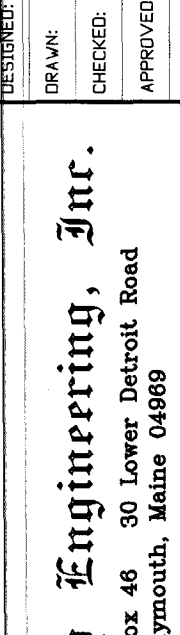

1. SITE INFORMATION TAKEN FROM AVAILABLE AERIAL PHOTOGRAPHY, GOOGLE EARTH PHOTOGRAPHY AND FIELD RECONNAISSANCE.
2. WELL INFORMATION TAKEN FROM DRINKING WELL DOCUMENTS, MAINE GEOLOGICAL SURVEY
3. THE LOCATION SHOWN ON THIS PLAN FOR ABOVE GROUND AND UNDERGROUND UTILITIES INCLUDING WATER, ELECTRICITY, TELEPHONE, SANITARY SEWER, COMMUNICATION, AND STORM WATER ARE APPROXIMATE AND SHOULD BE FIELD VERIFIED. THEY ARE SHOWN FOR INFORMATIONAL PURPOSES ONLY. FEDERAL AND STATE LAWS REQUIRE ANYONE PERFORMING ANY SORT OF EXCAVATION, TRENCHING, DIGGING, BORING, BACKFILLING OR GRADING TO NOTIFY "DIG SAFE" (1-888-344-7233) ANY ANY APPLICABLE NON-MEMBER UTILITY COMPANY AT LEAST 72 HOURS BEFORE THEY BEGIN WORK.
4. ANY PROPERTY LINE, EASEMENTS, AND OTHER REAL PROPERTY DESCRIPTIONS DEPICTED ON THIS PLAN ARE FOR THE USE OF THE CLIENT OR THEIR AGENT AND ANY REGULATORY REVIEW AGENCY. THEY DO NOT DEFINE LEGAL RIGHTS OR MEET LEGAL REQUIREMENTS FOR A LAND SURVEY AND SHALL NOT BE USED FOR ANY LAND SURVEY OR ANY LAND TRANSFER OR LAND TRANSFER OR ESTABLISHMENT OF ANY PROPERTY RIGHTS.

1. MAP AND LOT NUMBERS SHOWN HEREON REFER TO THE THE CITY OF BELFAST, ASSESSING DEPARTMENT, TAX MAPS.
2. COORDINATES AND NORTH ORIENTATION BASED ON MAINE COORDINATE SYSTEM OF 1983, EAST ZONE, NAD83.
3. TOPOGRAPHIC INFORMATION TAKEN FROM THE MAINE OFFICE OF GEOGRAPHIC INFORMATION SYSTEMS AND WAS DEVELOPED FROM LIDAR, VERTICAL REFERENCE IS NATIONAL GEODIC VERTICAL DATUM 1988.
4. MCMILLAN PROPERTY BOUNDARIES TAKEN FROM A PLAN PREPARED BY LANDMARK CORPORATION, ROCKFORD, MAINE, SITE PLAN, ROCCO GRANITE, , MARY MOORE QUARRY SITE, 148 WATERVILLE ROAD, BELFAST, MAINE, DATED NOVEMBER 21, 2017. PROPERTY LINES WERE TAKEN FROM FIELD EVIDENCE, ABUTTING SURVEYS, DEED AND TAX MAP INFORMATION.
5. BOWEN PROPERTY INFORMATION TAKEN FROM A PLAN PREPARED BY PROFESSIONAL SURVEY & ENGINEERING, BELFAST, MAINE, "AMENDMENT #1, BOWEN COUNTRY ACRES SUBDIVISION" DATED APRIL 12, 2004.
6. HOEFER PROPERTY INFORMATION TAKEN FROM DEEDS, ABUTTING SURVEYS, FIELD EVIDENCE, AND TAX MAP INFORMATION.


60' 0' 60' 120' 180' 240'

 Plymouth Engineering, Inc. P.O. Box 48 30 Lower Detroit Road Plymouth, Maine 04969 Tel: (207) 287-2071 Fax: (207) 287-2130 info@plymouthengineering.com www.plymouthengineering.com	PROJECT NAME: BOWEN ROCK EXTRACTION SITE Shepard Road		REVISIONS		
	DESIGNED: FSM	DRAWN: FSM	NO.	DATE	DESCRIPTION
	CHECKED: SEB	FELDBORN: NA			
	APPROVED: SEB	SCALE: AS-SHOWN			
	PLAN DATE: APRIL 8, 2020	DATE ISSUED: --			
	CLIENT	LAND OWNER:			
ROCKPORT GRANITE, INC. BRADLEY E. BOWEN 465 WEST STREET ROCKPORT, MAINE 04855		BELFAST SHEET NAME:		PRELIMINARY PLAN	


C1A

LEGEND

	EXISTING PROPERTY LINE
	PROPOSED PROPERTY LINE
	PROPOSED SETBACK LINE
	EXISTING SETBACK LINE
	EXISTING EASEMENT
	PROPOSED EASEMENT
	ROAD CENTERLINE
	EXISTING MINOR CONTOUR
	EXISTING MAJOR CONTOUR
	PROPOSED CONTOUR
	EXISTING STORMDRAIN
	PROPOSED STORMDRAIN
	EXISTING SANITARY SEWER
	PROPOSED SANITARY SEWER
	EXISTING WATER LINE
	PROPOSED WATER LINE
	EXISTING GAS LINE
	PROPOSED GAS LINE
	EXISTING UNDERDRAIN
	PROPOSED UNDERDRAIN
	EXISTING FORCEMAIN
	PROPOSED FORCEMAIN
	EXISTING OVERHEAD ELECTRIC & TELEPHONE
	PROPOSED OVERHEAD ELECTRIC & TELEPHONE
	EXISTING UNDERGROUND ELECTRIC & TELEPHONE
	PROPOSED UNDERGROUND ELECTRIC & TELEPHONE
	EXISTING EDGE OF PAVEMENT
	PROPOSED EDGE OF PAVEMENT
	EXISTING EDGE OF GRAVEL
	PROPOSED EDGE OF GRAVEL
	EXISTING CURB
	PROPOSED CURB
	EDGE OF WATER
	EXISTING TREE LINE
	PROPOSED TREE LINE
	CHAIN LINK FENCE
	BARB WIRE FENCE
	STOCKADE FENCE
	PROPOSED FENCE
	MATCH LINE
	STONE WALL
	ZONE LINE
	STREAM
	SOIL BOUNDARY
	RAILROAD
	EXISTING GUARDRAIL
	PROPOSED GUARDRAIL
	SILT FENCE
	TEST PIT
	EXISTING MONITORING WELL
	PROPOSED MONITORING WELL
	EXISTING BORING
	PROPOSED BORING
	EXISTING VALVE
	PROPOSED VALVE
	EXISTING HYDRANT
	PROPOSED HYDRANT
	EXISTING TRANSFORMER
	PROPOSED TRANSFORMER
	EXISTING LIGHT POLE
	PROPOSED LIGHT POLE
	EXISTING UTILITY POLE
	PROPOSED UTILITY POLE
	EXISTING CATCH BASIN
	PROPOSED CATCH BASIN
	EXISTING DRAIN MANHOLE
	PROPOSED DRAIN MANHOLE
	EXISTING SEWER MANHOLE
	PROPOSED SEWER MANHOLE
	EXISTING WELL
	PROPOSED WELL
	EXISTING SPOT GRADE
	PROPOSED SPOT GRADE
	SURVEY CONTROL POINT
	EXISTING MONUMENT
	PROPOSED MONUMENT
	EXISTING IRON PIPE
	PROPOSED IRON PIPE
	EXISTING SIGN
	PROPOSED SIGN
	EXISTING BUILDING
	PROPOSED BUILDING
	EXISTING CONCRETE PAD
	PROPOSED CONCRETE PAD
	WETLAND AREA
	ROCK OUTCROP
	RIPRAP
	EXISTING PAVEMENT AREA
	PROPOSED PAVEMENT AREA

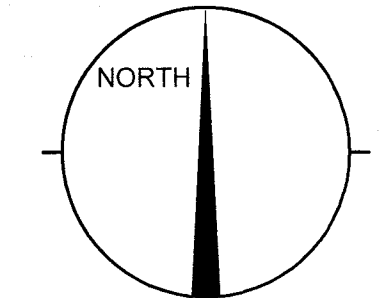

GRID NORTH
Maine Coordinate System
East Zone
NAD 83

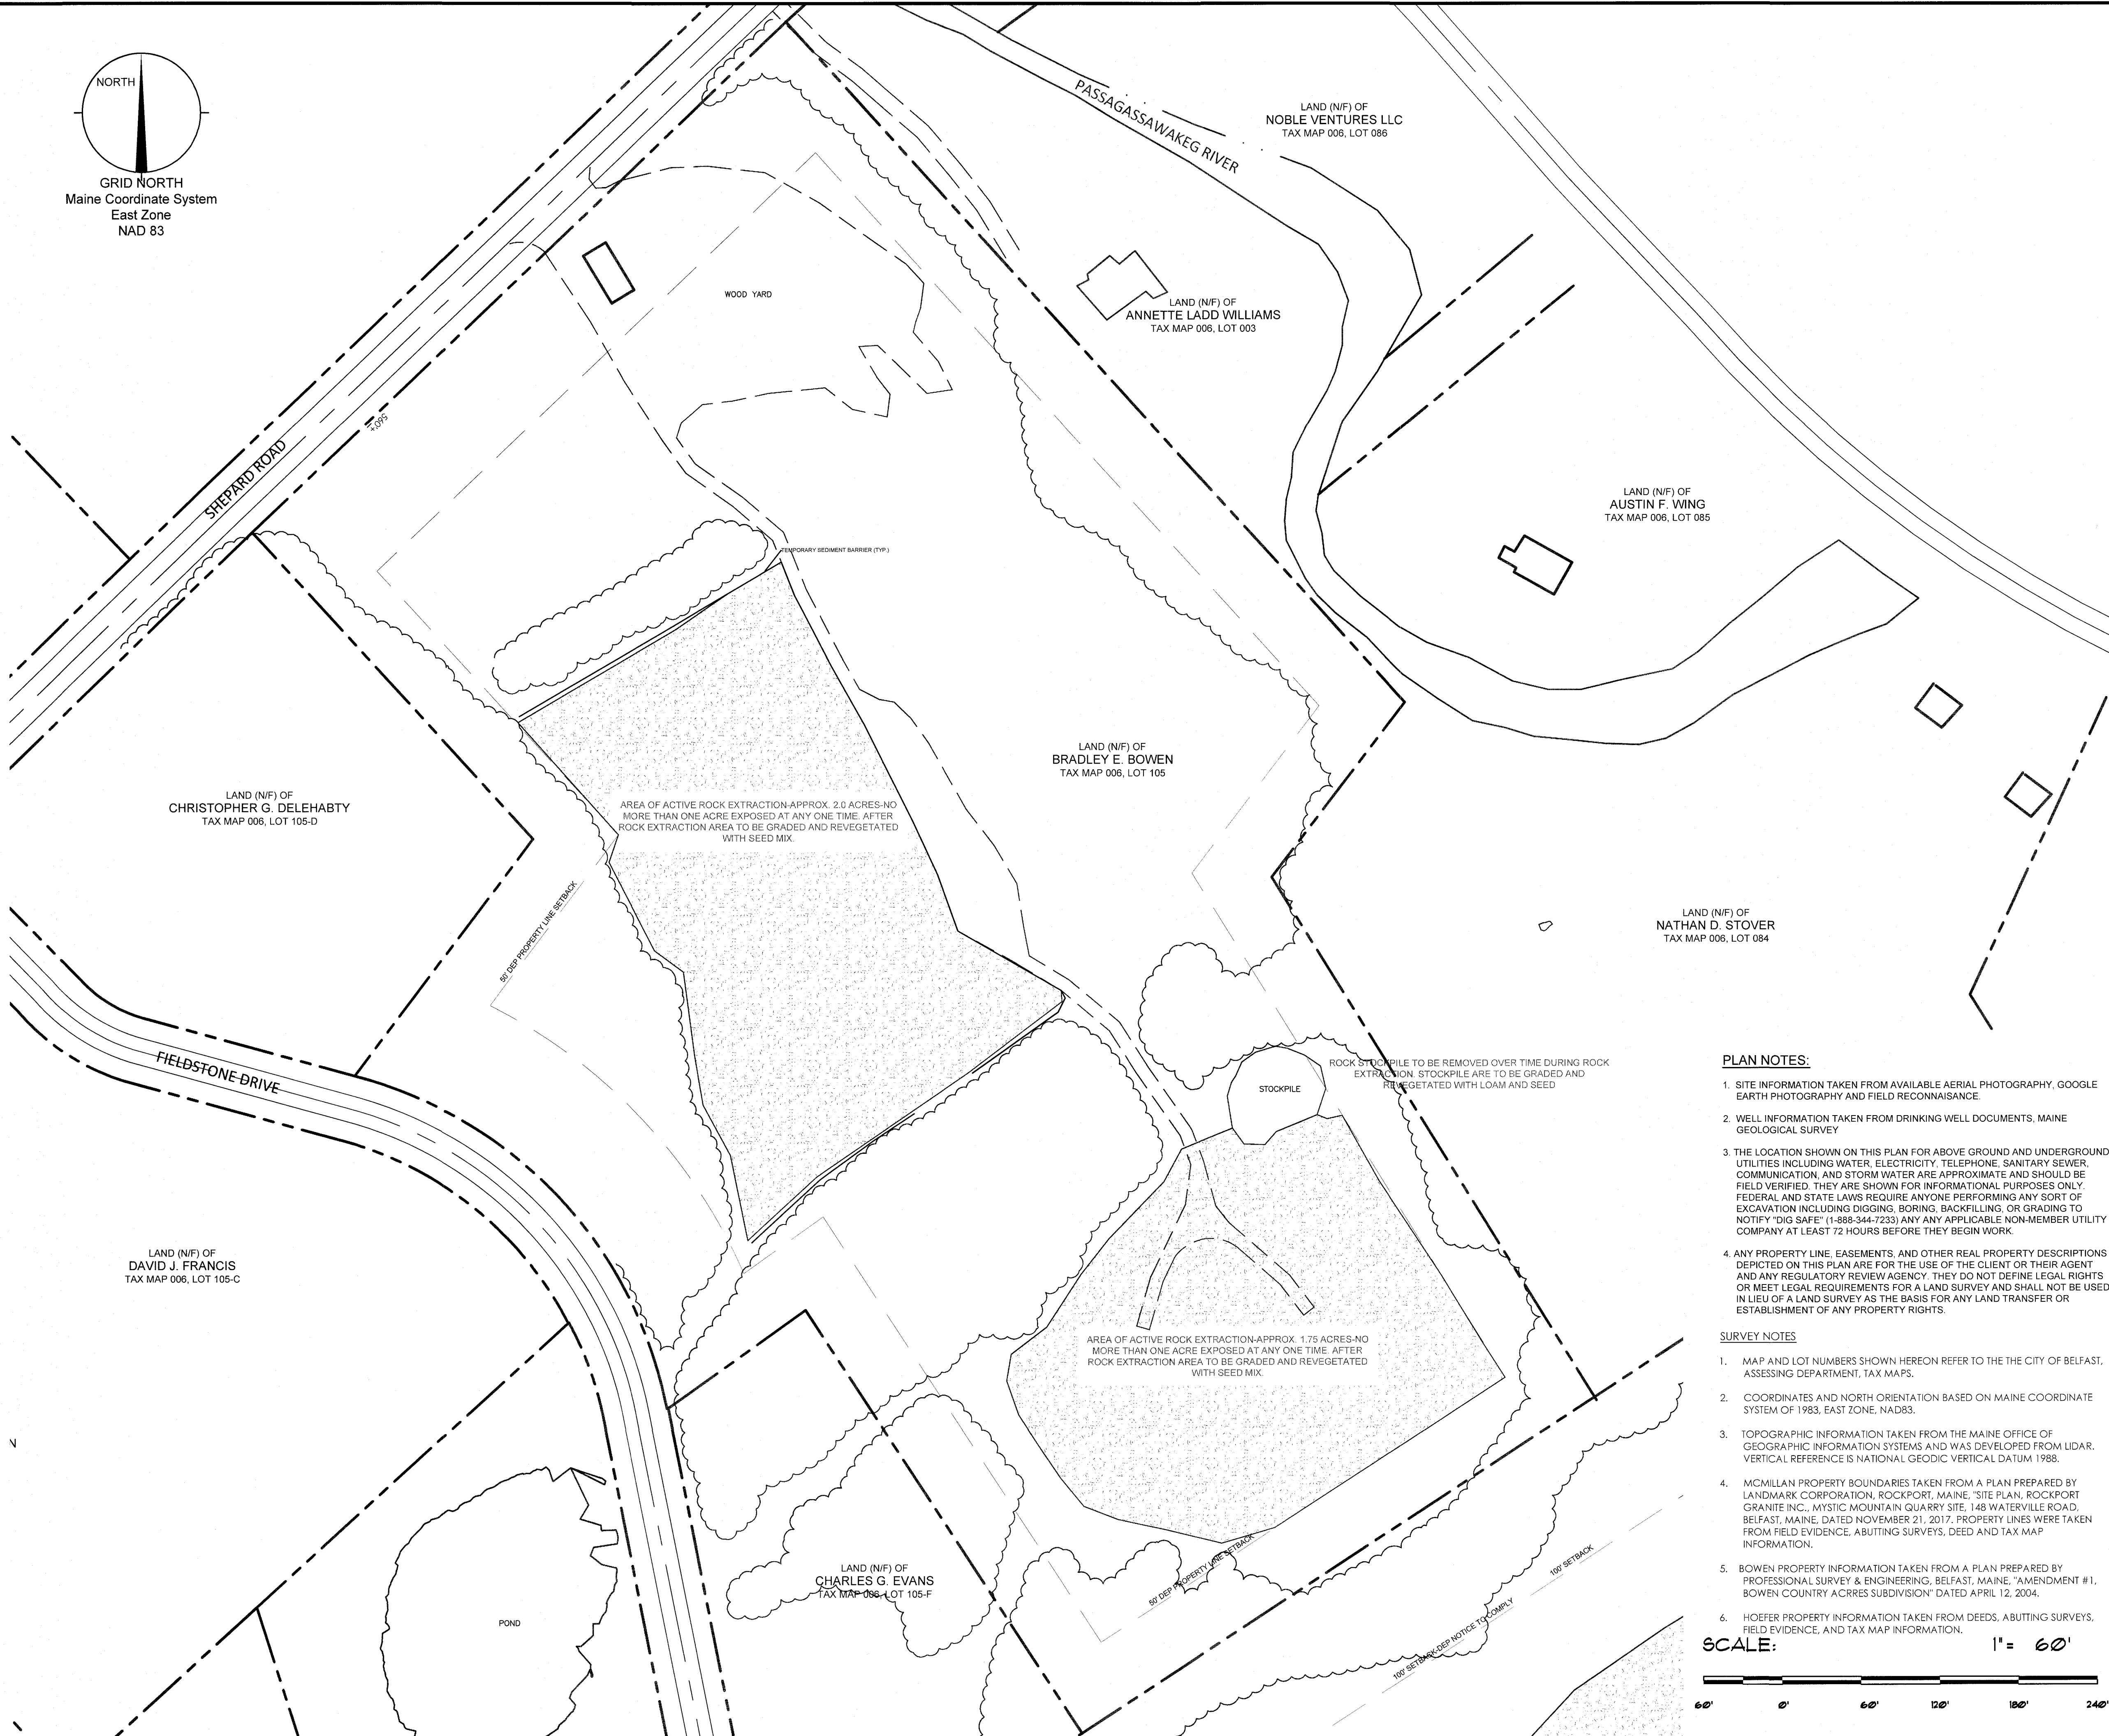

PLAN NOTES:

- SITE INFORMATION TAKEN FROM AVAILABLE AERIAL PHOTOGRAPHY, GOOGLE EARTH PHOTOGRAPHY AND FIELD RECONNAISSANCE.
- WELL INFORMATION TAKEN FROM DRINKING WELL DOCUMENTS, MAINE GEOLOGICAL SURVEY.
- THE LOCATION SHOWN ON THIS PLAN FOR ABOVE GROUND AND UNDERGROUND UTILITIES INCLUDING WATER, ELECTRICITY, TELEPHONE, SANITARY SEWER, COMMUNICATION, AND STORM WATER ARE APPROXIMATE AND SHOULD BE FIELD VERIFIED. THEY ARE SHOWN FOR INFORMATIONAL PURPOSES ONLY. FEDERAL AND STATE LAWS REQUIRE ANYONE PERFORMING ANY SORT OF EXCAVATION INCLUDING DIGGING, BORING, BACKFILLING, OR GRADING TO NOTIFY "DIG SAFE" (1-888-344-7233) ANY ANY APPLICABLE NON-MEMBER UTILITY COMPANY AT LEAST 72 HOURS BEFORE THEY BEGIN WORK.
- ANY PROPERTY LINE, EASEMENTS, AND OTHER REAL PROPERTY DESCRIPTIONS DEPICTED ON THIS PLAN ARE FOR THE USE OF THE CLIENT OR THEIR AGENT AND ANY REGULATORY REVIEW AGENCY. THEY DO NOT DEFINE LEGAL RIGHTS OR MEET LEGAL REQUIREMENTS FOR A LAND SURVEY AND SHALL NOT BE USED IN LIEU OF A LAND SURVEY AS THE BASIS FOR ANY LAND TRANSFER OR ESTABLISHMENT OF ANY PROPERTY RIGHTS.

SURVEY NOTES

- MAP AND LOT NUMBERS SHOWN HEREON REFER TO THE THE CITY OF BELFAST, ASSESSING DEPARTMENT, TAX MAPS.
- COORDINATES AND NORTH ORIENTATION BASED ON MAINE COORDINATE SYSTEM OF 1983, EAST ZONE, NAD83.
- TOPOGRAPHIC INFORMATION TAKEN FROM THE MAINE OFFICE OF GEOGRAPHIC INFORMATION SYSTEMS AND WAS DEVELOPED FROM LIDAR. VERTICAL REFERENCE IS NATIONAL GEODIC VERTICAL DATUM 1988.
- MCMILLAN PROPERTY BOUNDARIES TAKEN FROM A PLAN PREPARED BY LANDMARK CORPORATION, ROCKPORT, MAINE, "SITE PLAN, ROCKPORT GRANITE INC., MYSTIC MOUNTAIN QUARRY SITE, 148 WATERVILLE ROAD, BELFAST, MAINE, DATED NOVEMBER 21, 2017. PROPERTY LINES WERE TAKEN FROM FIELD EVIDENCE, ABUTTING SURVEYS, DEED AND TAX MAP INFORMATION.
- BOWEN PROPERTY INFORMATION TAKEN FROM A PLAN PREPARED BY PROFESSIONAL SURVEY & ENGINEERING, BELFAST, MAINE, "AMENDMENT #1, BOWEN COUNTRY ACRES SUBDIVISION" DATED APRIL 12, 2004.
- HOEFER PROPERTY INFORMATION TAKEN FROM DEEDS, ABUTTING SURVEYS, FIELD EVIDENCE, AND TAX MAP INFORMATION.

SCALE: 1" = 60'

REVISIONS		PROJECT NAME:	
NO.	DATE	DESCRIPTION	

PROJECT NAME:		PROJECT NO. 20052	
DRAWING NO. 20052Base.dwg		DESIGNED: FSN	
FIELDWORK: NA		DRAWN: FSN	
SCALE: AS SHOWN		CHECKED: SEB	
DATE ISSUED: --		APPROVED: SEB	
PLAN DATE: APRIL 8, 2020		CLIENT: ROCKPORT GRANITE, INC.	
LAND OWNER: BRADLEY E. BOWEN		SHEET NAME: ROCKPORT, MAINE 04855	
SHEET NO. 04915		SHEET NAME: BELFAST, MAINE 04855	

PROJECT NAME:		PROJECT NO. 20052	
DRAWING NO. 20052Base.dwg		DESIGNED: FSN	
FIELDWORK: NA		DRAWN: FSN	
SCALE: AS SHOWN		CHECKED: SEB	
DATE ISSUED: --		APPROVED: SEB	
PLAN DATE: APRIL 8, 2020		CLIENT: ROCKPORT GRANITE, INC.	
LAND OWNER: BRADLEY E. BOWEN		SHEET NAME: ROCKPORT, MAINE 04855	
SHEET NO. 04915		SHEET NAME: BELFAST, MAINE 04855	

Plymouth Engineering, Inc.
P.O. Box 46 30 Lower Detroit Road
Plymouth, Maine 04969
Tel: (207) 257-2071 Fax: (207) 257-2130
info@plymouthengineering.com
www.plymouthengineering.com

FRED S. MARSHALL
LICENSED LANDSCAPE ARCHITECT
23
DRAWINGS NOT BE USED FOR PLANNING PURPOSES ONLY AND ARE NOT INTENDED FOR PERMITTING, BIDDING OR CONSTRUCTION

SHEET 2 OF 3

C1B

