

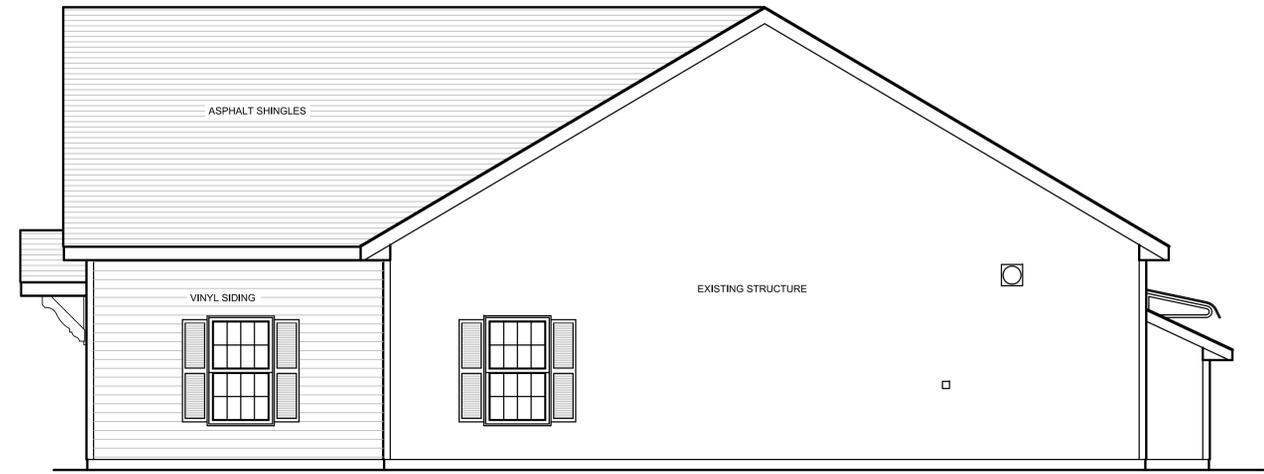
 




**NORTH ELEVATION**

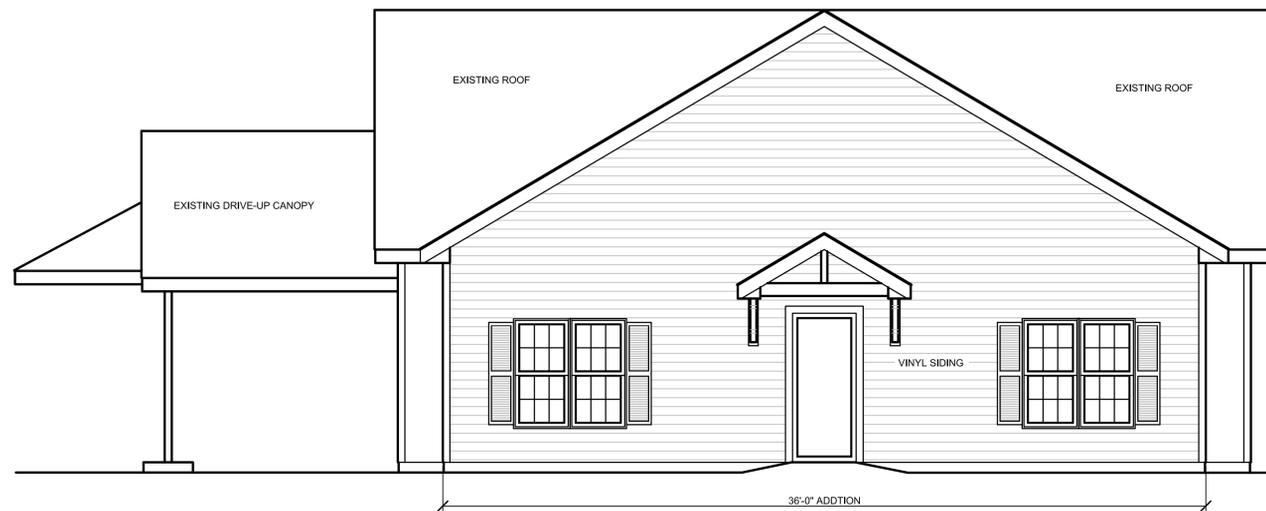



**SOUTH ELEVATION**

 



**WEST ELEVATION**

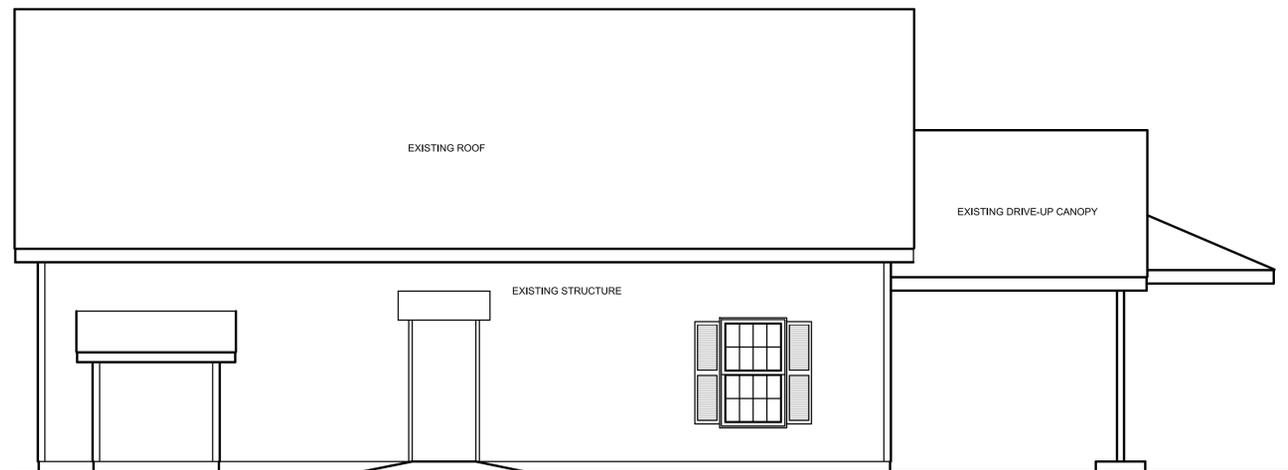 

**EAST ELEVATION**

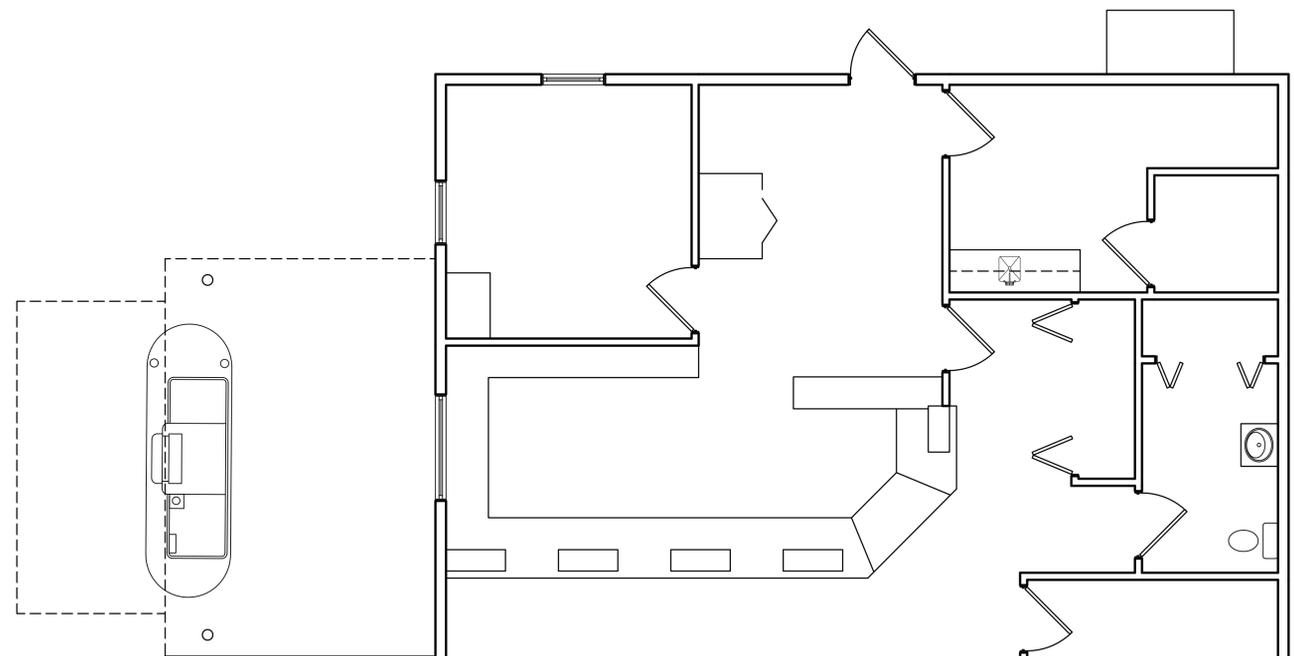 

**FIRST FLOOR PLAN**

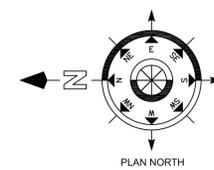 

**Chuck Campbell Architect PLLC**  
 127 UNION ROAD  
 Waldoboro, Maine 04572  
 TEL: (207)557-0448  
 e-mail [chuck@chuckcampbellarchitect.com](mailto:chuck@chuckcampbellarchitect.com)

**PROJECT: KSW FEDERAL CREDIT UNION**  
 ADDRESS: 135 WALDO AVENUE  
 BELEAST, MAINE

NO.	REVISIONS	DATE

**SHEET TITLE: PROPOSED PLAN**  
 SCALE: AS INDICATED  
 DATE: AUGUST 01, 2022

PROJ. ID. KSW

**A1.1**