


Lower Level space use

Feb 2025

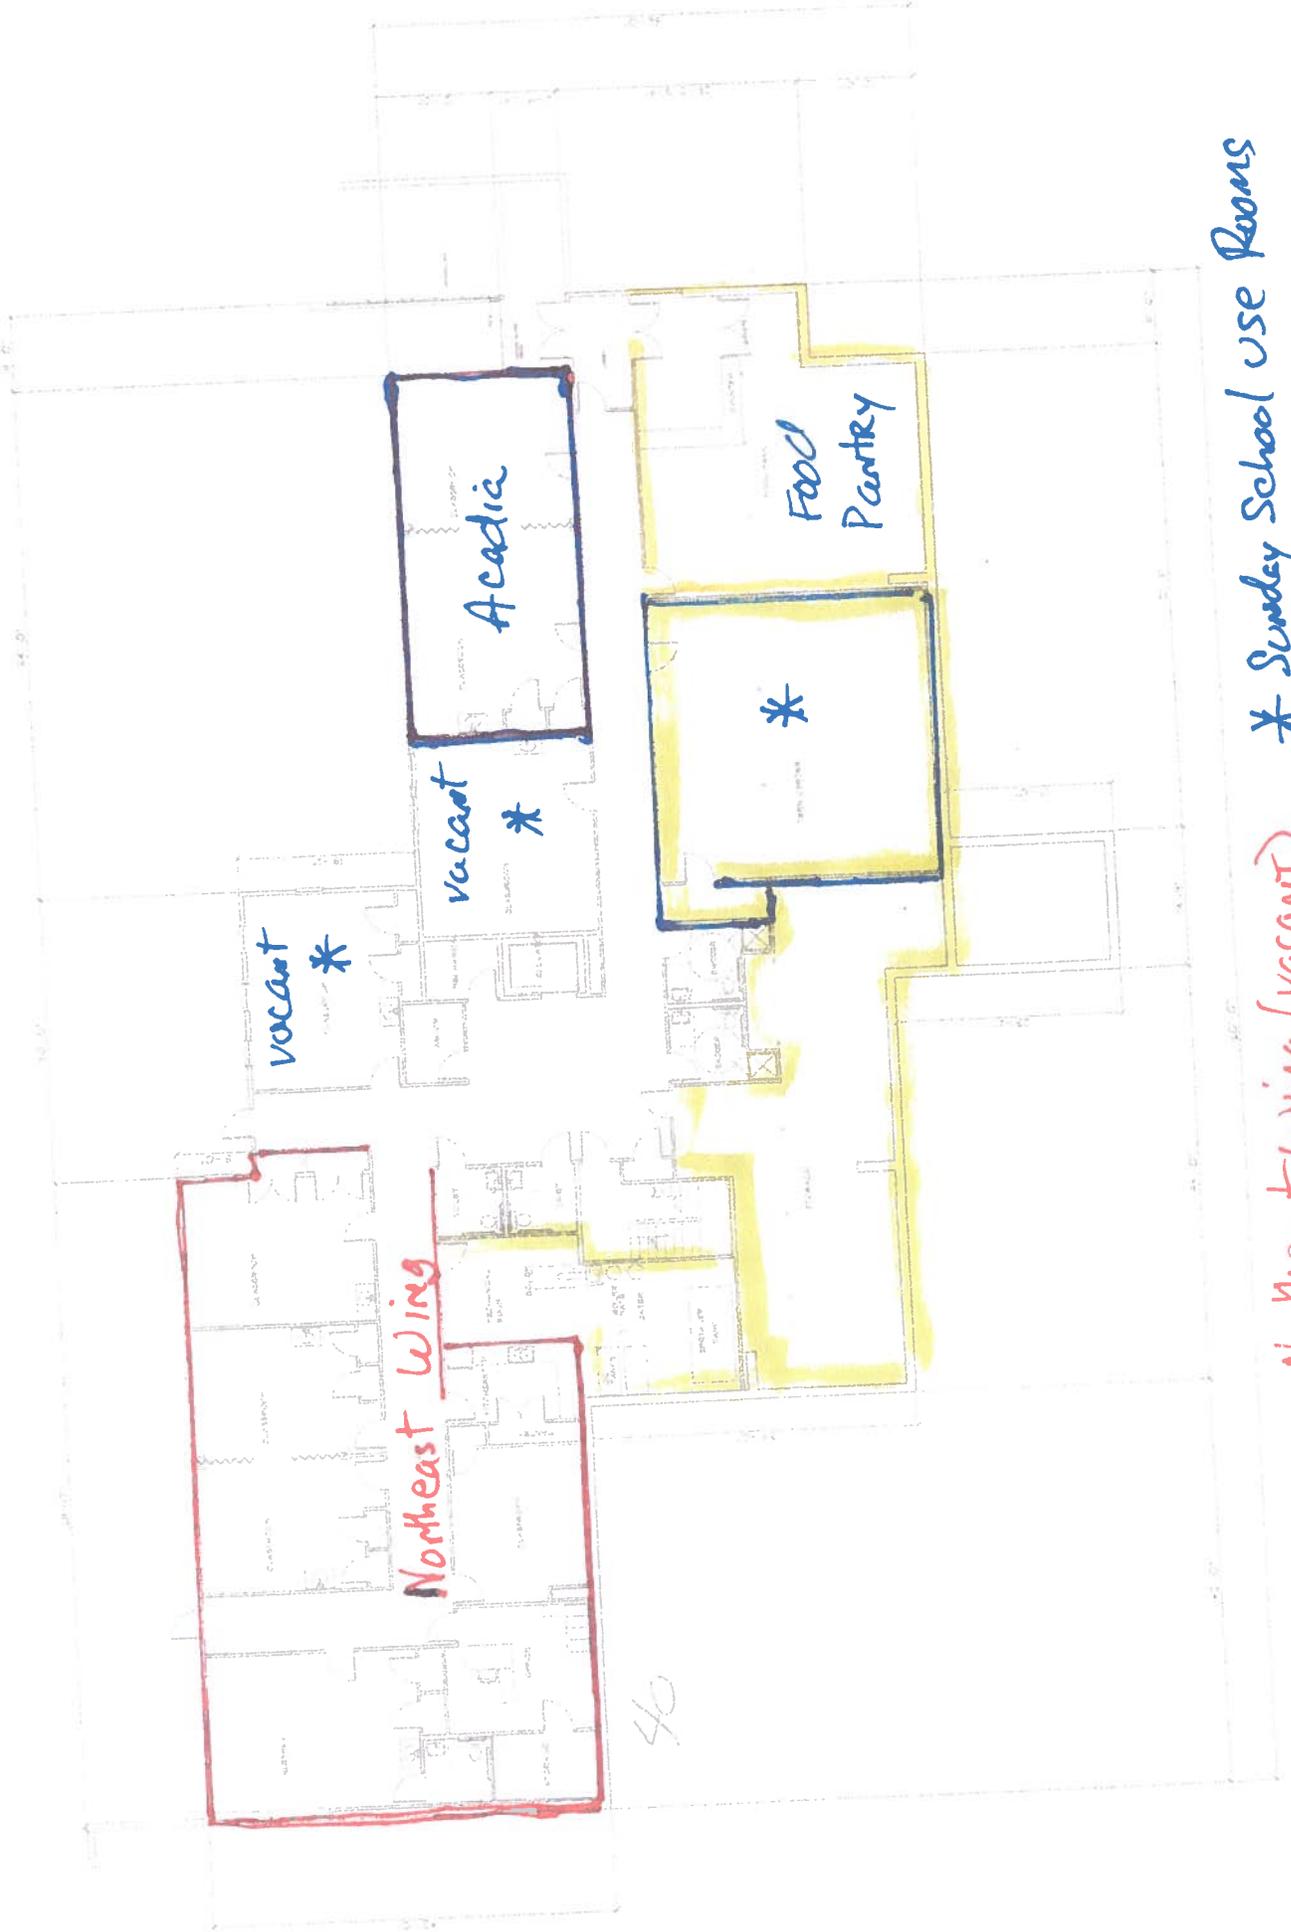

Northeast Wing

vacant *

vacant *

Acadia

*


Food Pantry

40

— Northeast Wing (vacant)
 — Acadia Northeast Light

* Sunday School use Rooms



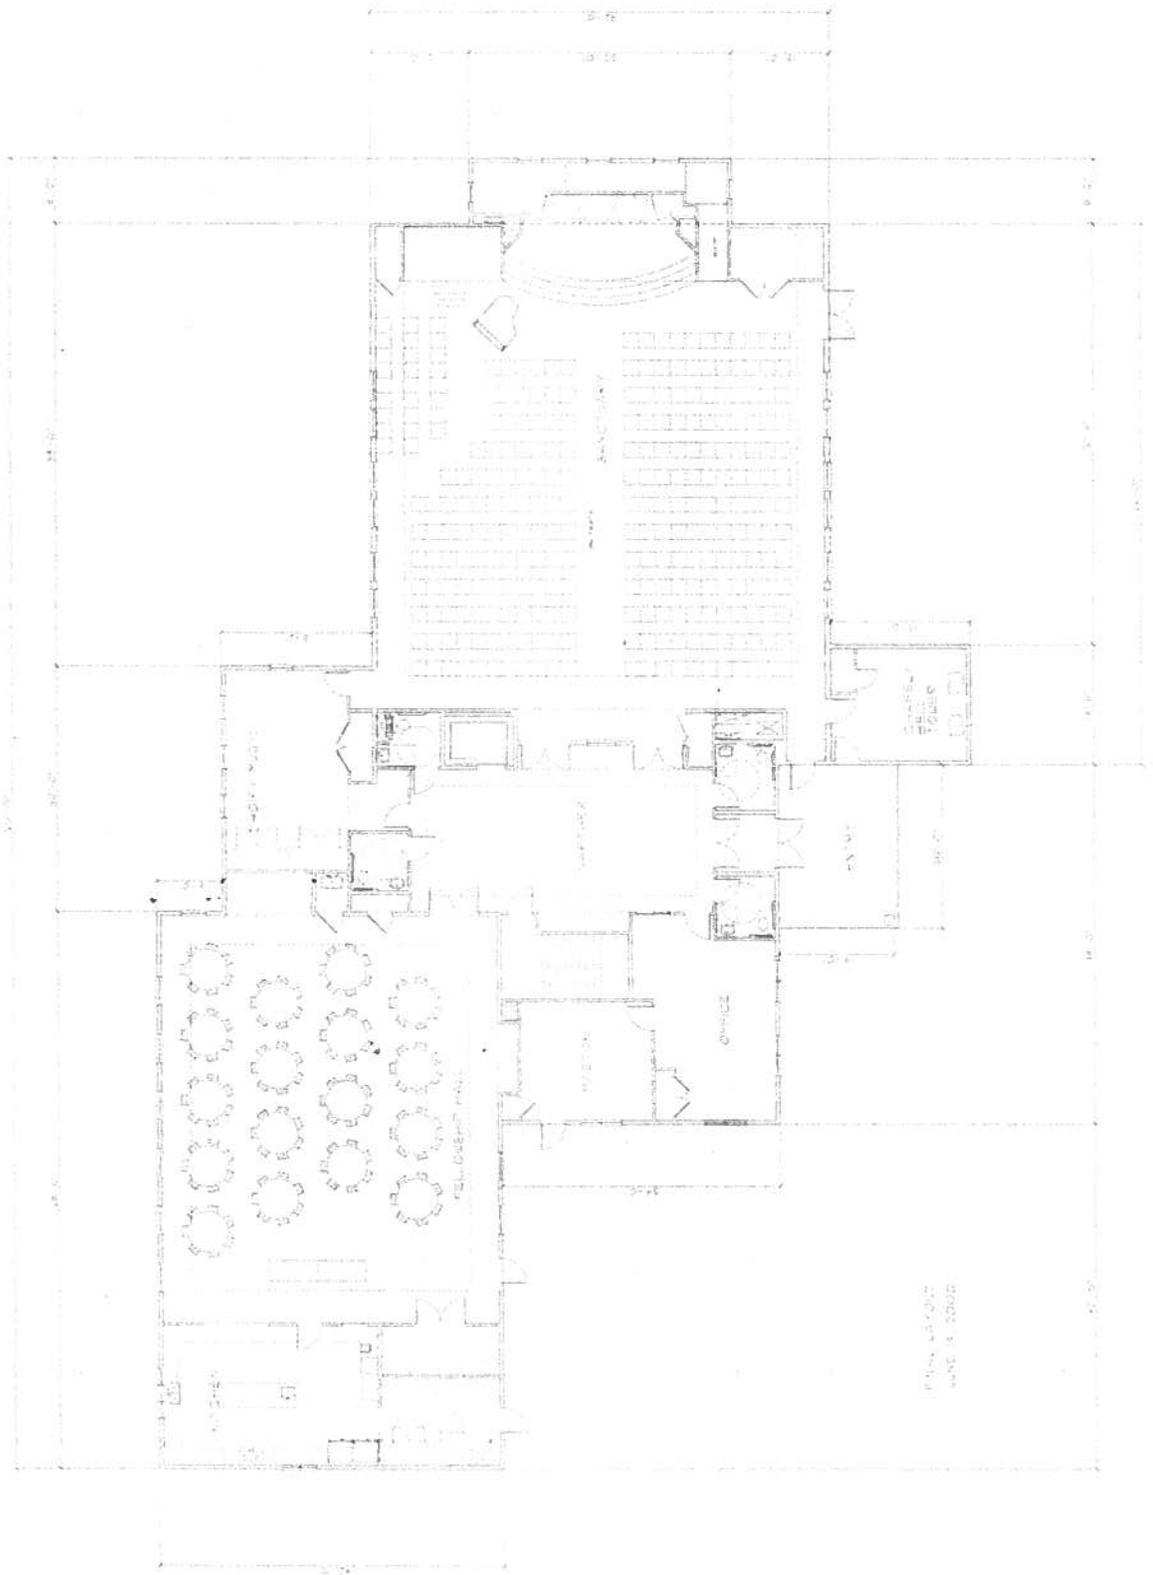

Upper Level


CLAIRE GERTRUDE BAGLEY
Map #4141 ©

PROJECT BENCHMARK
NAIL IN POLE #13, EL. = 100.00

GENERAL NOTES

1. TOPOGRAPHIC SURVEY PROVIDED BY COSS, BOSTON, BELFAST, MAINE.
- GOOD DEEDS NOTE:**
THIS IS NOT A DEED. THIS SURVEY IS FOR INFORMATION ONLY. THE BOUNDARIES SHOWN ON THIS PLAN ARE BASED ON THE SURVEY DATA PROVIDED TO THE ENGINEER. THE ENGINEER HAS NOT CONDUCTED A FIELD SURVEY TO VERIFY THE ACCURACY OF THE DATA. THE ENGINEER IS NOT RESPONSIBLE FOR ANY ERRORS OR OMISSIONS IN THE DATA PROVIDED TO HER. THIS SURVEY IS NOT TO BE USED AS EVIDENCE IN ANY COURT OF LAW.

THE BELFAST UNITED METHODIST CHURCH
BOOK 1792 - PAGE 100

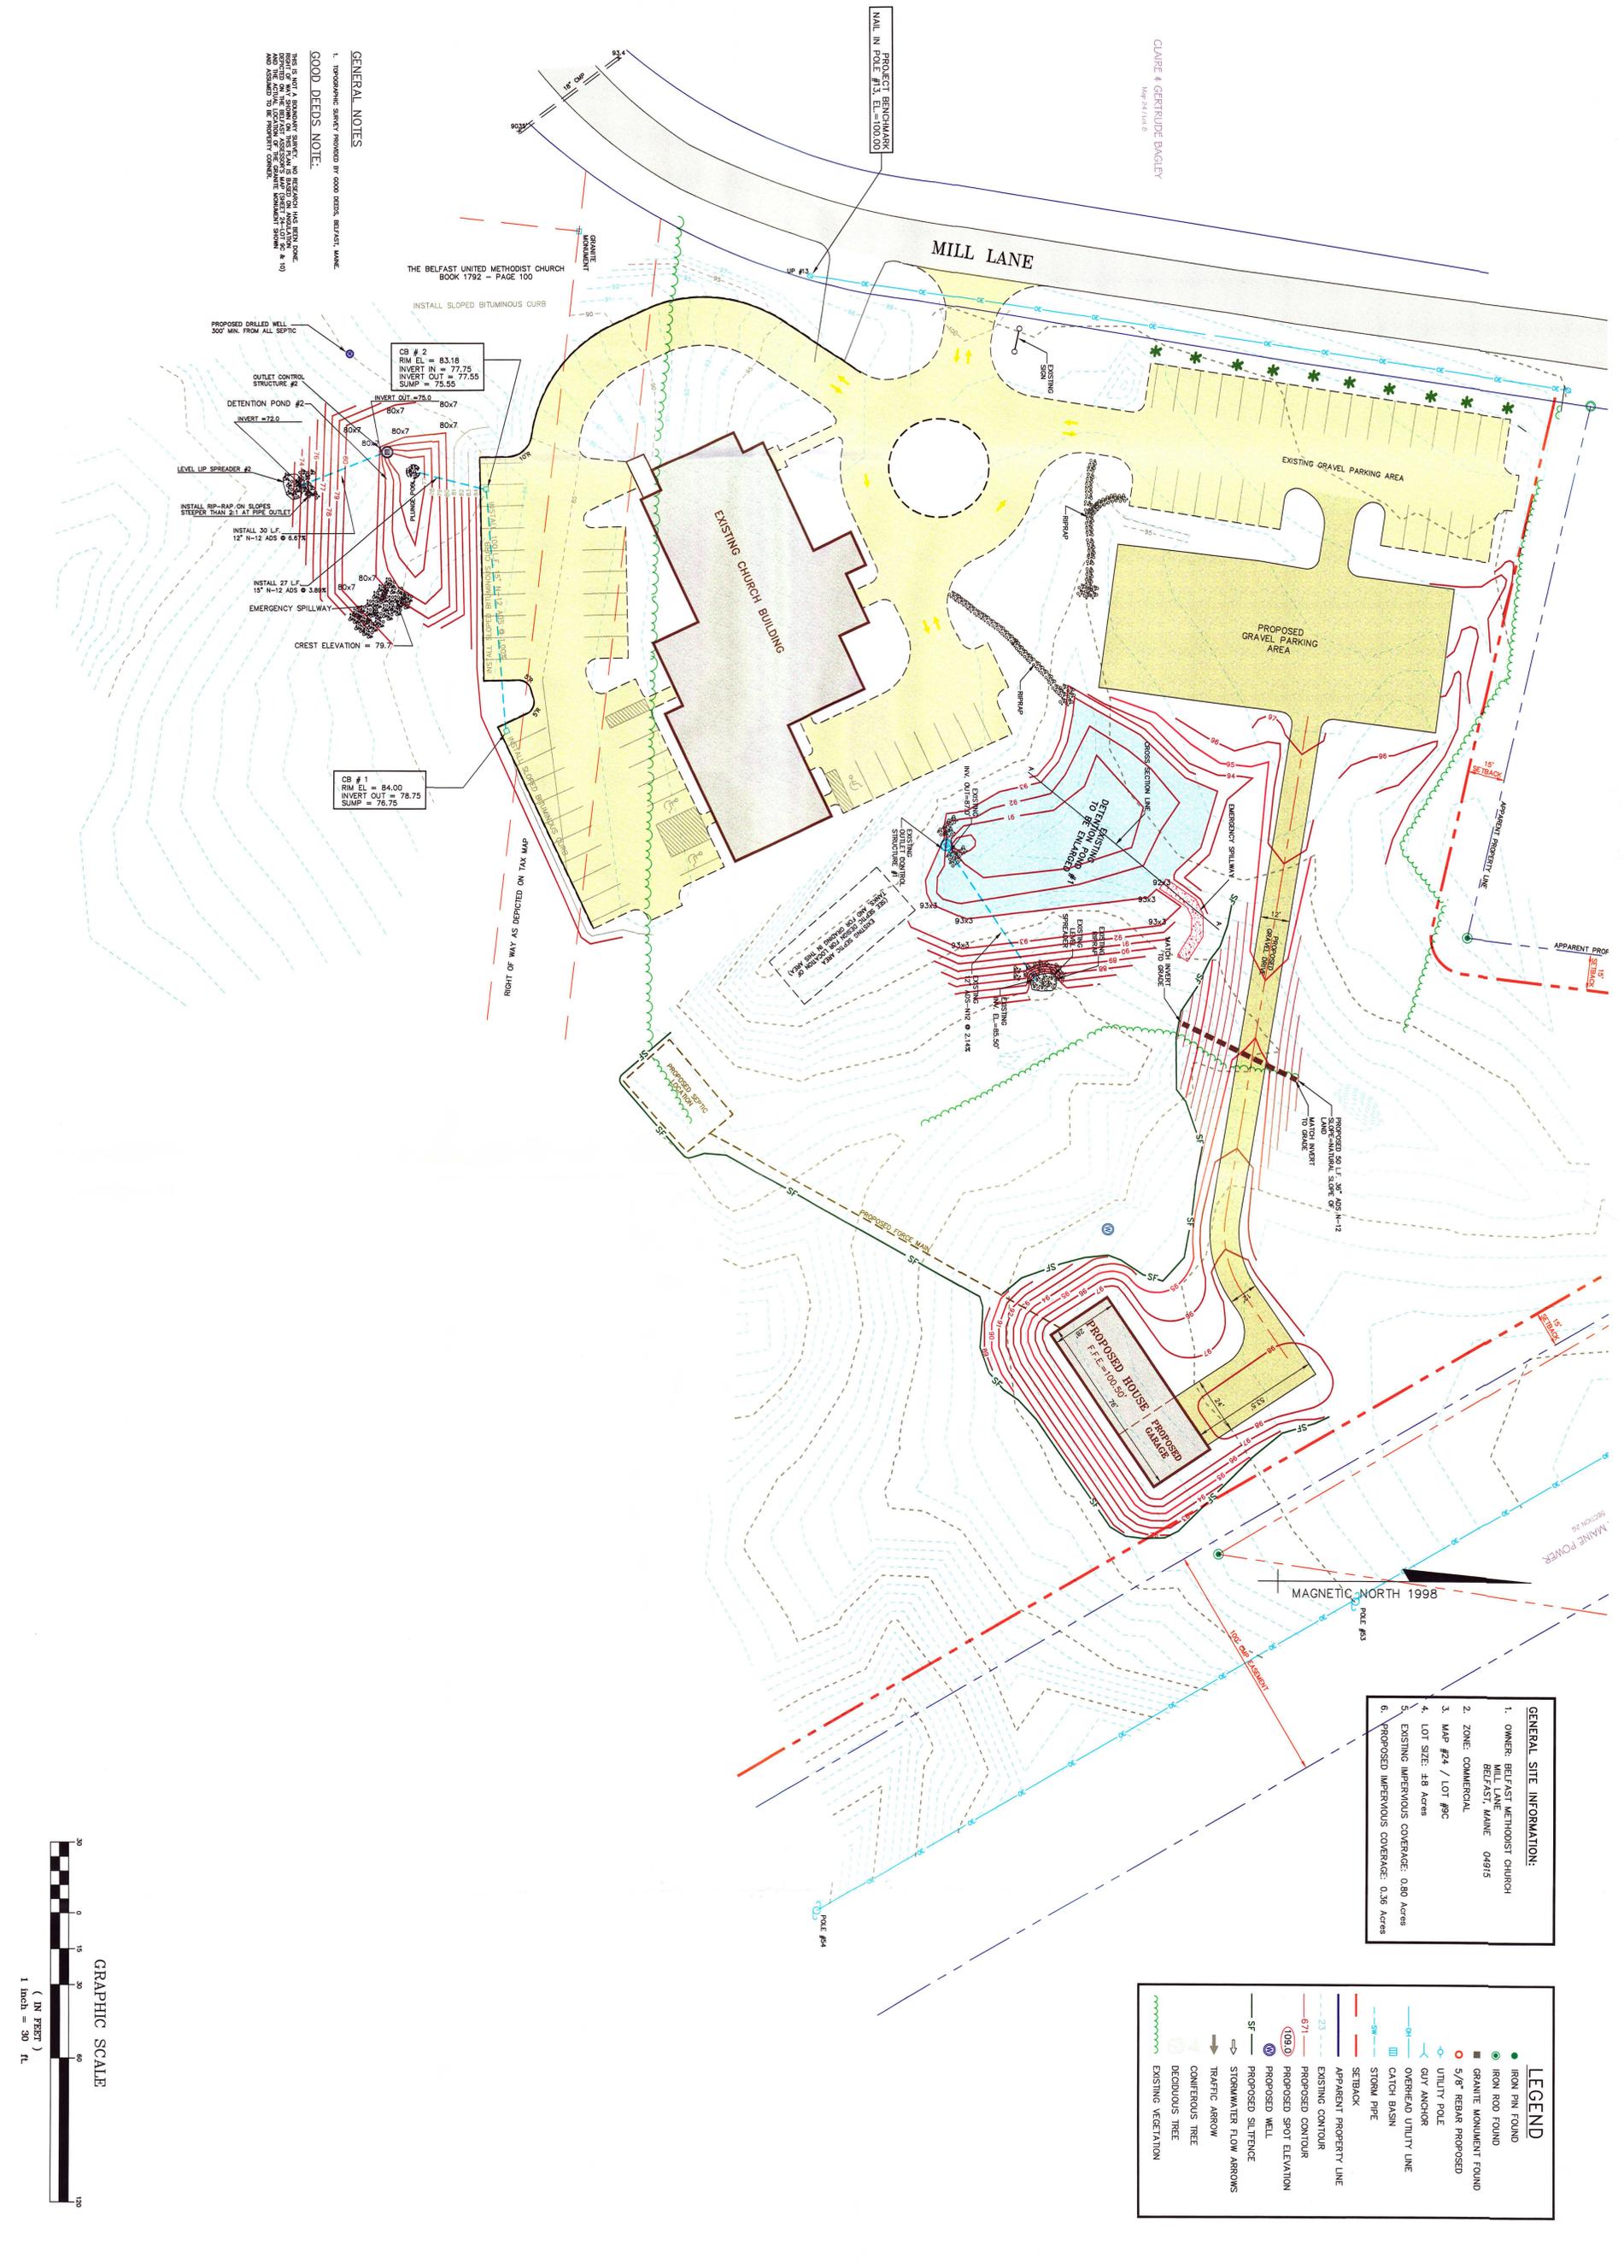

GENERAL SITE INFORMATION:

1. OWNER: BELFAST METHODIST CHURCH
MILL LANE
BELFAST, MAINE 04915
2. ZONE: COMMERCIAL
3. MAP #24 / LOT #9C
4. LOT SIZE: .48 Acres
5. EXISTING IMPERVIOUS COVERAGE: 0.80 Acres
6. PROPOSED IMPERVIOUS COVERAGE: 0.38 Acres

LEGEND

- IRON PIN FOUND
- GRANITE MONUMENT FOUND
- 5/8" REBAR PROPOSED
- UTILITY POLE
- GUY ANCHOR
- OVERHEAD UTILITY LINE
- CATCH BASIN
- STORM PIPE
- APPARENT PROPERTY LINE
- 23' EXISTING CONTOUR
- 67' PROPOSED SPOT ELEVATION
- (109.0) PROPOSED WELL
- PROPOSED SILLENCE
- STORMWATER FLOW ARROWS
- TRAFFIC ARROW
- CONTOUR
- DECIDUOUS TREE
- EXISTING VEGETATION



	<p>ENGINEERING COFFIN SURVEYING COFFIN ENGINEERING & SURVEYING, INC. © 2002</p>	<p>432 Cony Road PO Box 4687 Augusta, Me 04330 1-800-244-9475</p>	<p>CLIENT/PROJECT: BELFAST METHODIST CHURCH</p>	<p>SHEET TITLE: PROPOSED SITE PLAN</p>												
		<p>59B Union Street PO Box 1031 Camden, Me 04843 1-888-282-4365</p>	<p>LOCATION: MILL LANE</p>	<p>SCALE: 1" = 30'</p>												
<p>TOWN: BELFAST COUNTY: WALDO STATE: MAINE</p>		<p>DATE: MAY 14, 2002</p>		<table border="1"> <thead> <tr> <th>NO.</th> <th>REVISIONS</th> <th>DATE</th> </tr> </thead> <tbody> <tr> <td> </td> <td> </td> <td> </td> </tr> <tr> <td> </td> <td> </td> <td> </td> </tr> <tr> <td> </td> <td> </td> <td> </td> </tr> </tbody> </table>	NO.	REVISIONS	DATE									
NO.	REVISIONS	DATE														

C-1
PROJ. NO. 02130