




BUILDING 1 NORTH ELEVATION (J1)
1" = 50'-0"

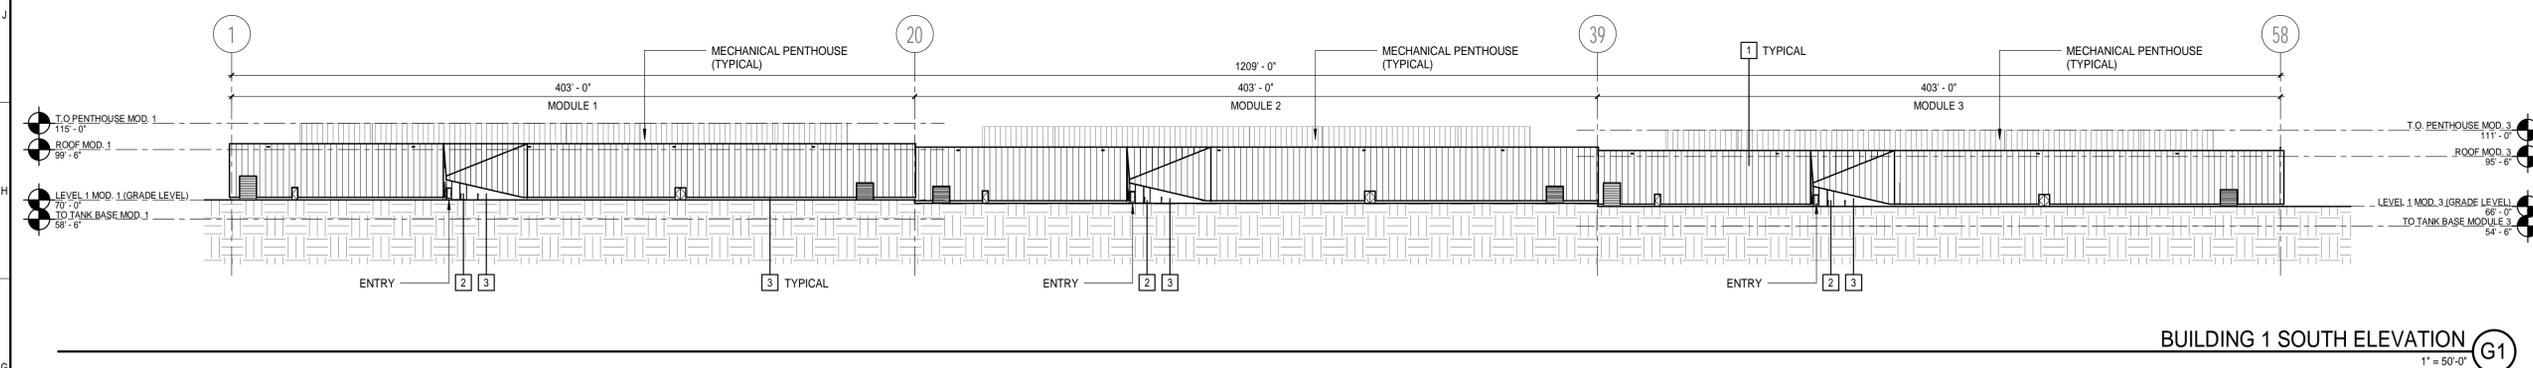

BUILDING 1 SOUTH ELEVATION (G1)
1" = 50'-0"

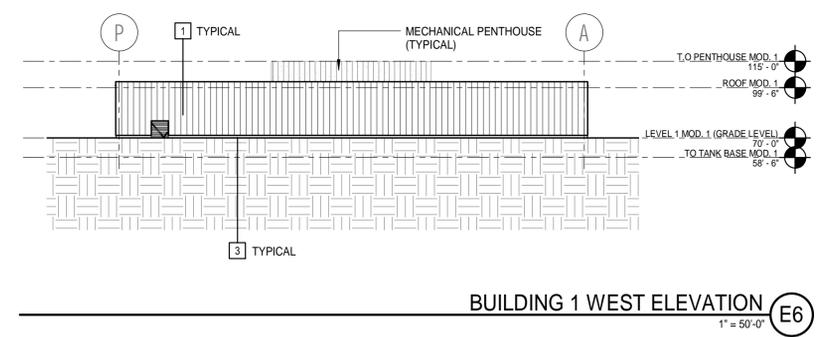

BUILDING 1 WEST ELEVATION (E6)
1" = 50'-0"

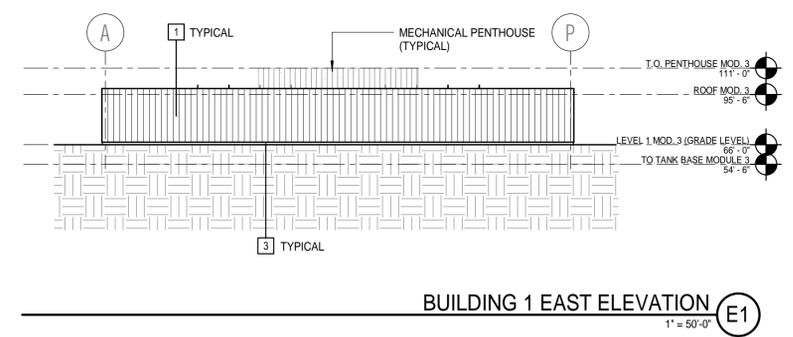

BUILDING 1 EAST ELEVATION (E1)
1" = 50'-0"

KEYED NOTES:

- 1 INSULATED METAL PANELS (MULTIPLE COLORS AND RANDOM DISTRIBUTION)
- 2 ALUMINUM STOREFRONT
- 3 CONCRETE MASONRY VENEER
- 4 WOOD-LOOK PHENOLIC PANELS
- 5 DECORATIVE METAL TILES
- 6 UNITIZED FIELD STONE VENEER
- 7 TEMPERED GLASS GUARDRAIL
- 8 GRANITE RETAINING WALL

REV	DESCRIPTION	DATE

ISSUE FOR PERMIT

CURRENT ISSUE STATUS:



PROJECT NORTH:
SMRT Architects and Engineers
144 Fore Street/P.O. Box 618
Portland, Maine 04104


ARCHITECTURE|ENGINEERING|PLANNING|INTERIORS|ENERGY

SMRT

RANSOM Consulting Engineers and Scientists
Ransom Consulting Engineers and Scientists
400 Commercial Street, Suite 400
Portland, Maine 04101

NORDIC AQUAFARMS
285 NORTHPORT AVENUE
BELFAST, MAINE

BUILDING 1 - EXTERIOR ELEVATIONS

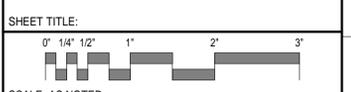

SCALE: AS NOTED

PROJECT MANAGER:	ADB	PROJECT NO.:	18076-00
A/E OF RECORD:	Checker		
JOB CAPTAIN:	FSP		
DRAWN BY:	Author		
SMRT FILE:	01AE200-18076-00	SHEET No.:	01AE200