




**BUILDING 2 SOUTH ELEVATION** (D1)  
1" = 50'-0"

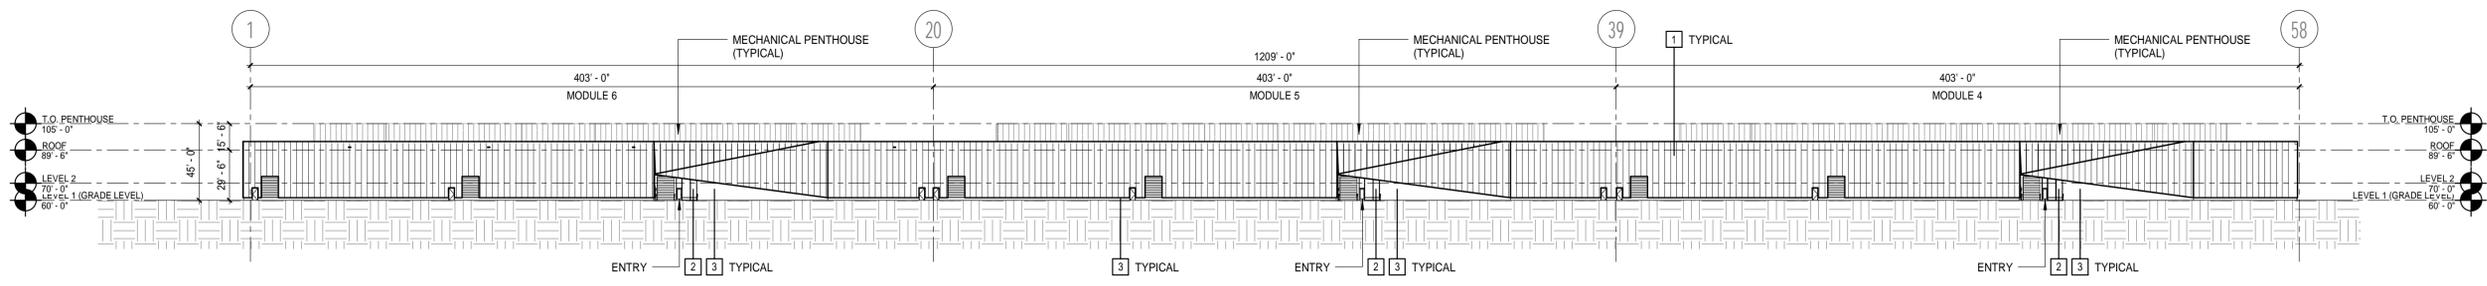

**BUILDING 2 NORTH ELEVATION** (G1)  
1" = 50'-0"

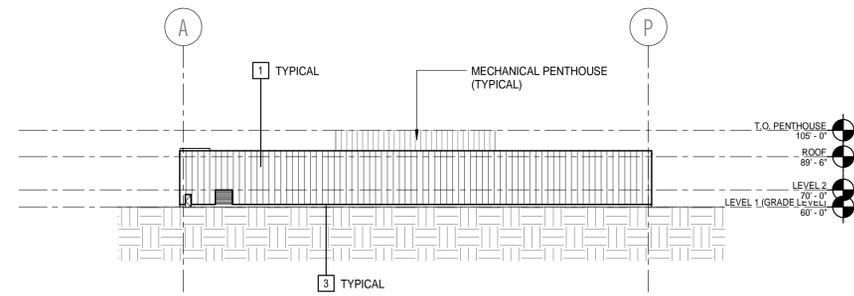

**BUILDING 2 EAST ELEVATION** (E7)  
1" = 50'-0"

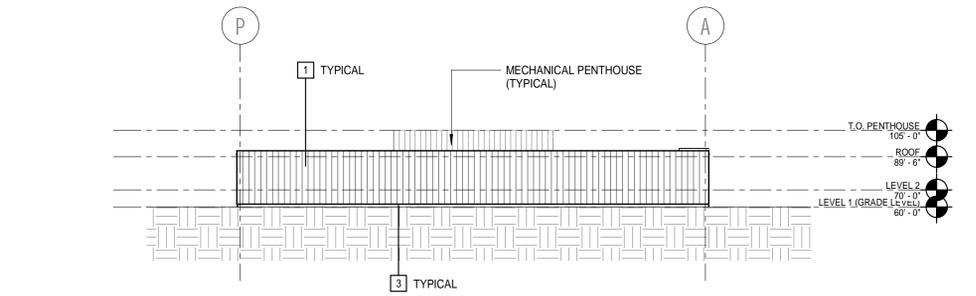

**BUILDING 2 WEST ELEVATION** (E1)  
1" = 50'-0"


**KEYED NOTES:**

- 1 INSULATED METAL PANELS (MULTIPLE COLORS AND RANDOM DISTRIBUTION)
- 2 ALUMINUM STOREFRONT
- 3 CONCRETE MASONRY VENEER
- 4 WOOD-LOOK PHENOLIC PANELS
- 5 DECORATIVE METAL TILES
- 6 UNITIZED FIELD STONE VENEER
- 7 TEMPERED GLASS GUARDRAIL
- 8 GRANITE RETAINING WALL

REV	DESCRIPTION	DATE

**ISSUE FOR PERMIT**

CURRENT ISSUE STATUS:

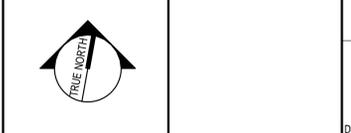


PROJECT NORTH:  
SMRT Architects and Engineers  
144 Fore Street/P.O. Box 618  
Portland, Maine 04104

ARCHITECTURE|ENGINEERING|PLANNING|INTERIORS|ENERGY **SMRT**

**RANSOM** Consulting Engineers and Scientists  
Ransom Consulting Engineers and Scientists  
400 Commercial Street, Suite 400  
Portland, Maine 04101

**NORDIC AQUAFARMS**  
285 NORTHPORT AVENUE  
BELFAST, MAINE

**BUILDING 2 - EXTERIOR ELEVATIONS**

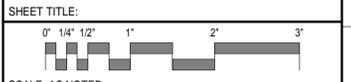

SCALE: AS NOTED

PROJECT MANAGER: ADB PROJECT NO: 18076-00  
A/E OF RECORD: Checker  
JOB CAPTAIN: FSP  
DRAWN BY: NR  
SMRT FILE: 02AE200-18076-00 SHEET No. **02AE200**

NOT FOR CONSTRUCTION