




BUILDING 4 & 5, EAST ELEVATION
1/16" = 1'-0" (H9)

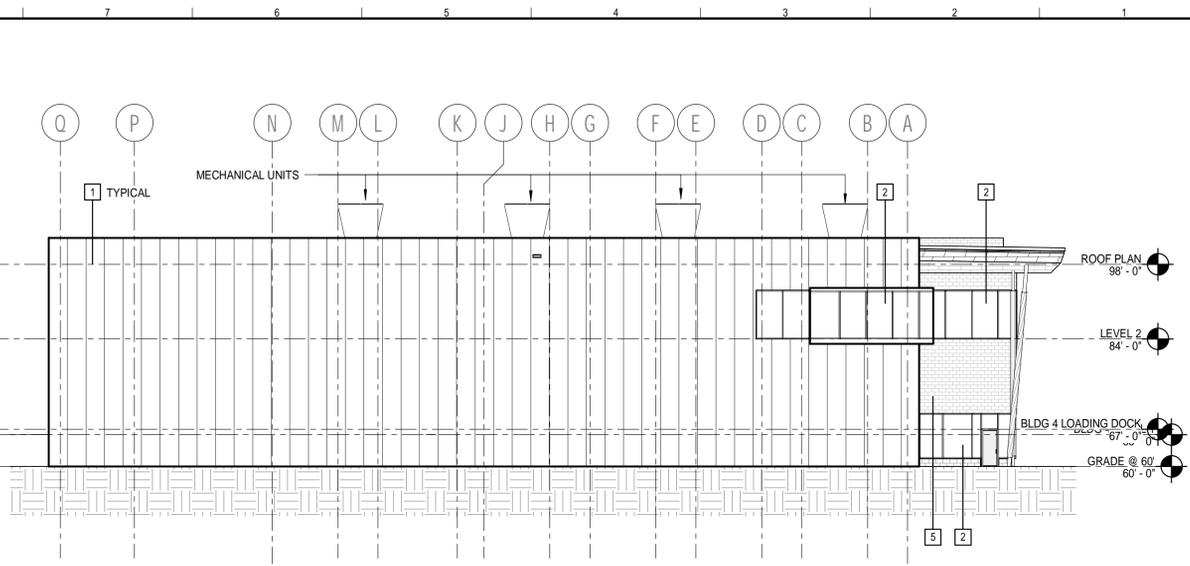

BUILDING 4 & 5, WEST ELEVATION
1/16" = 1'-0" (H1)

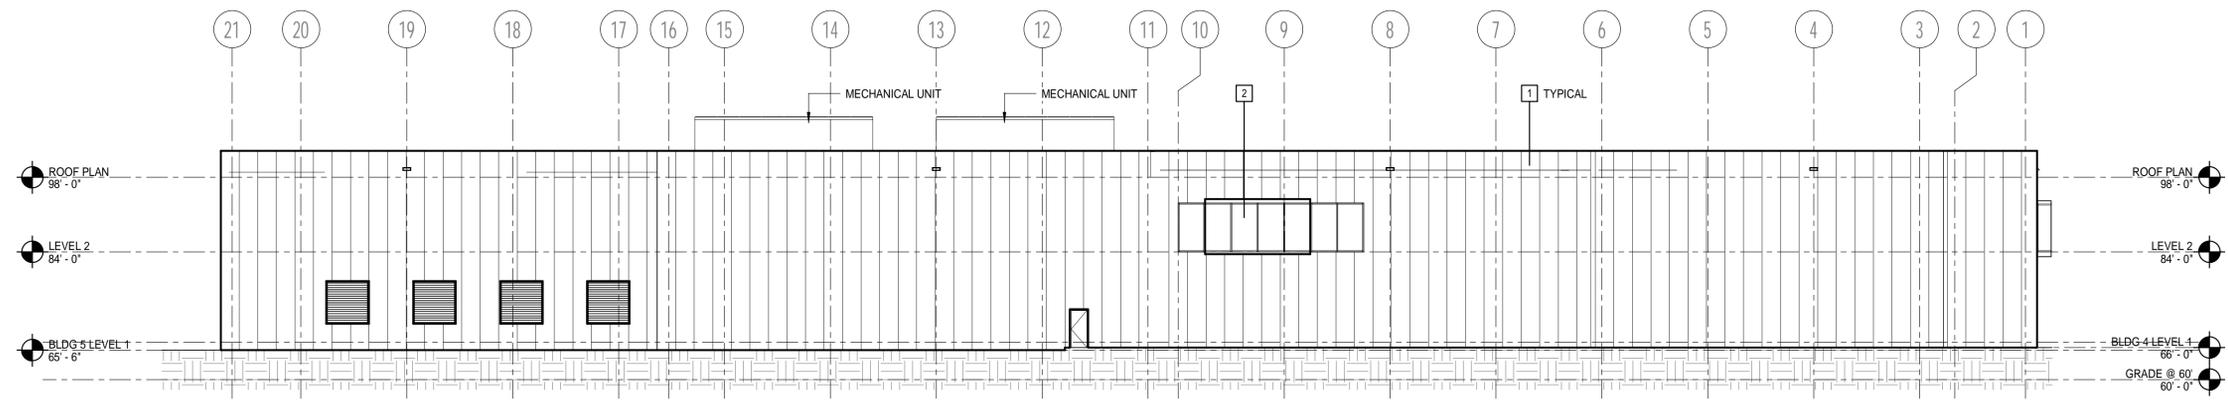

BUILDING 4 & 5, NORTH ELEVATION
1/16" = 1'-0" (D1)

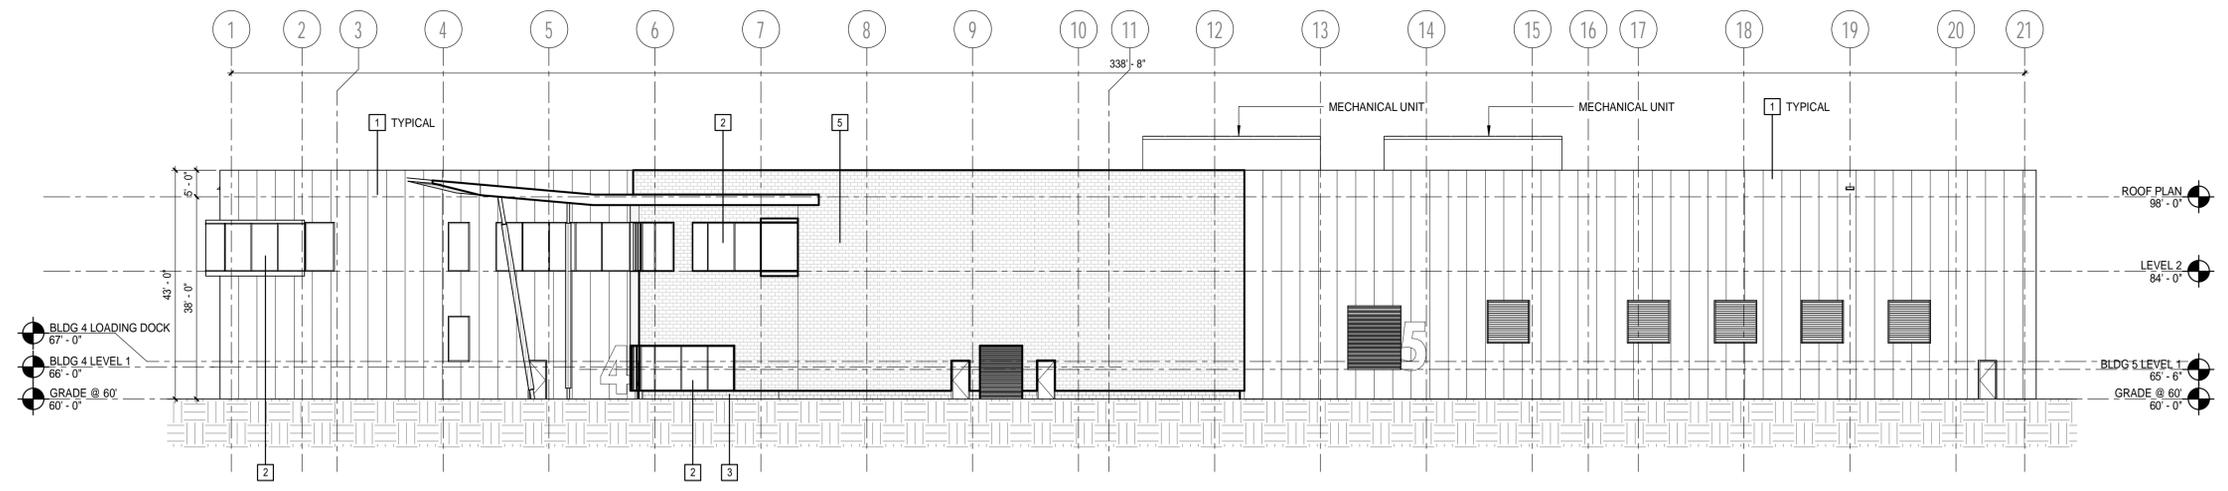

BUILDING 4 & 5, SOUTH ELEVATION
1/16" = 1'-0" (A1)

KEYED NOTES:

- 1 INSULATED METAL PANELS (MULTIPLE COLORS AND RANDOM DISTRIBUTION)
- 2 ALUMINUM STOREFRONT
- 3 CONCRETE MASONRY VENEER
- 4 WOOD-LOOK PHENOLIC PANELS
- 5 DECORATIVE METAL TILES
- 6 UNITIZED FIELD STONE VENEER
- 7 TEMPERED GLASS GUARDRAIL
- 8 GRANITE RETAINING WALL

REV	DESCRIPTION	DATE

ISSUE FOR PERMIT

CURRENT ISSUE STATUS:



PROJECT NORTH:
SMRT Architects and Engineers
144 Fore Street/P.O. Box 618
Portland, Maine 04104

ARCHITECTURE|ENGINEERING|PLANNING|INTERIORS|ENERGY




Ransom Consulting Engineers and Scientists
400 Commercial Street, Suite 400
Portland, Maine 04101

NORDIC AQUAFARMS
285 NORTHPORT AVENUE

BELFAST, MAINE

BUILDING 4 & 5 - EXTERIOR ELEVATIONS

SHEET TITLE:

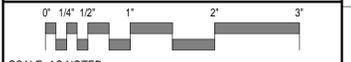

SCALE: AS NOTED

PROJECT MANAGER: ADB	PROJECT NO: 18076-00
A/E OF RECORD: Checker	
JOB CAPTAIN: FSP	
DRAWN BY: Author	
SMRT FILE: 04AE200-18076-00	SHEET No. 04AE200

NOT FOR CONSTRUCTION