



BUILDING 7 NORTH ELEVATION D9
3/32" = 1'-0"

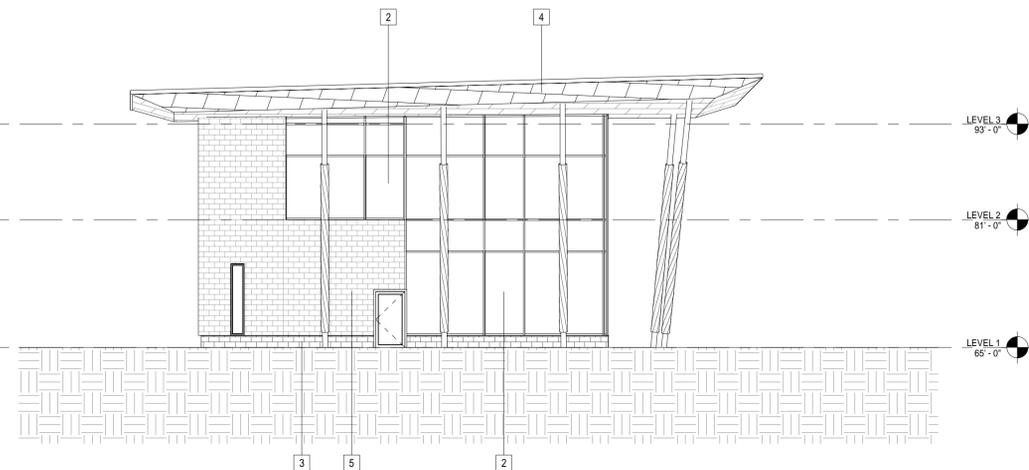


BUILDING 7 SOUTH ELEVATION H1
3/32" = 1'-0"

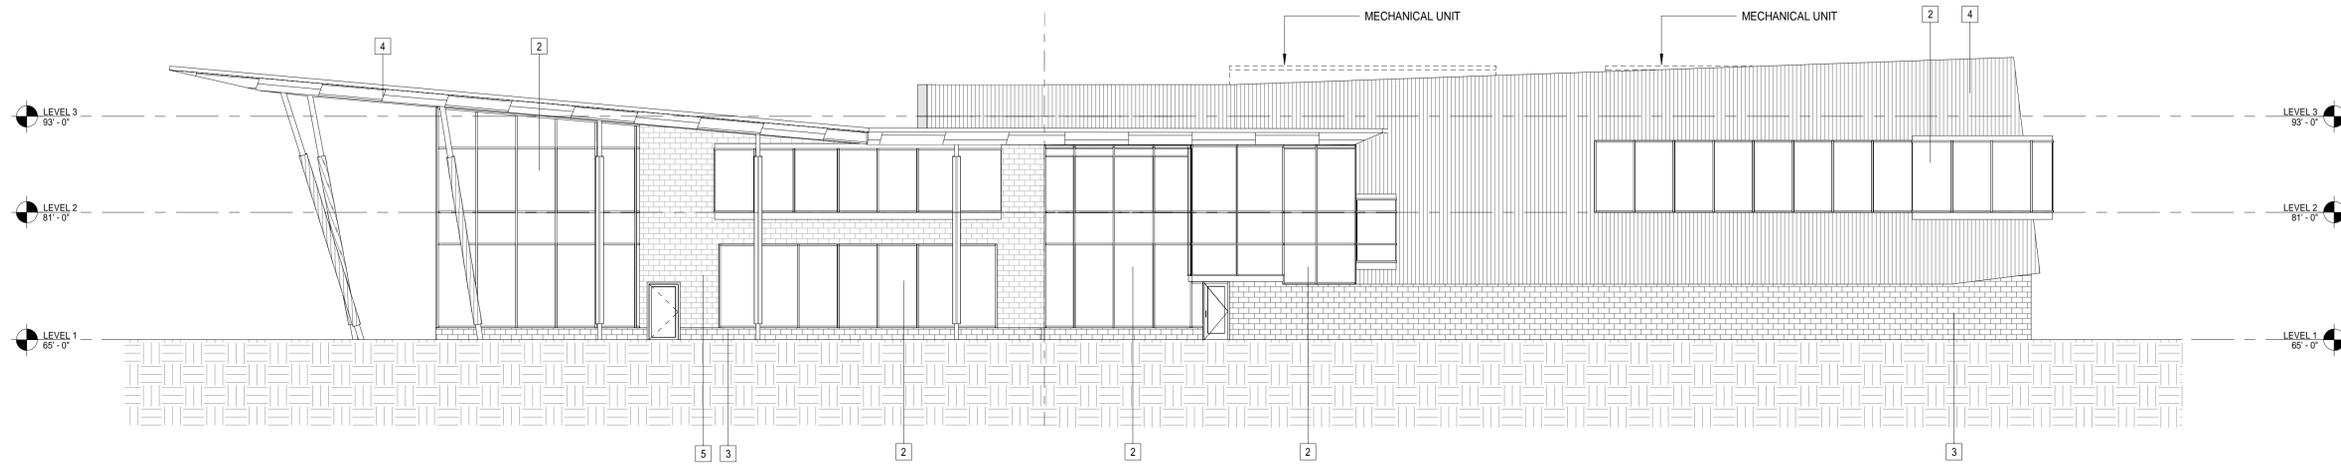

BUILDING 7 EAST ELEVATION 2 D8
3/32" = 1'-0"

BUILDING 7 EAST ELEVATION D1
3/32" = 1'-0"

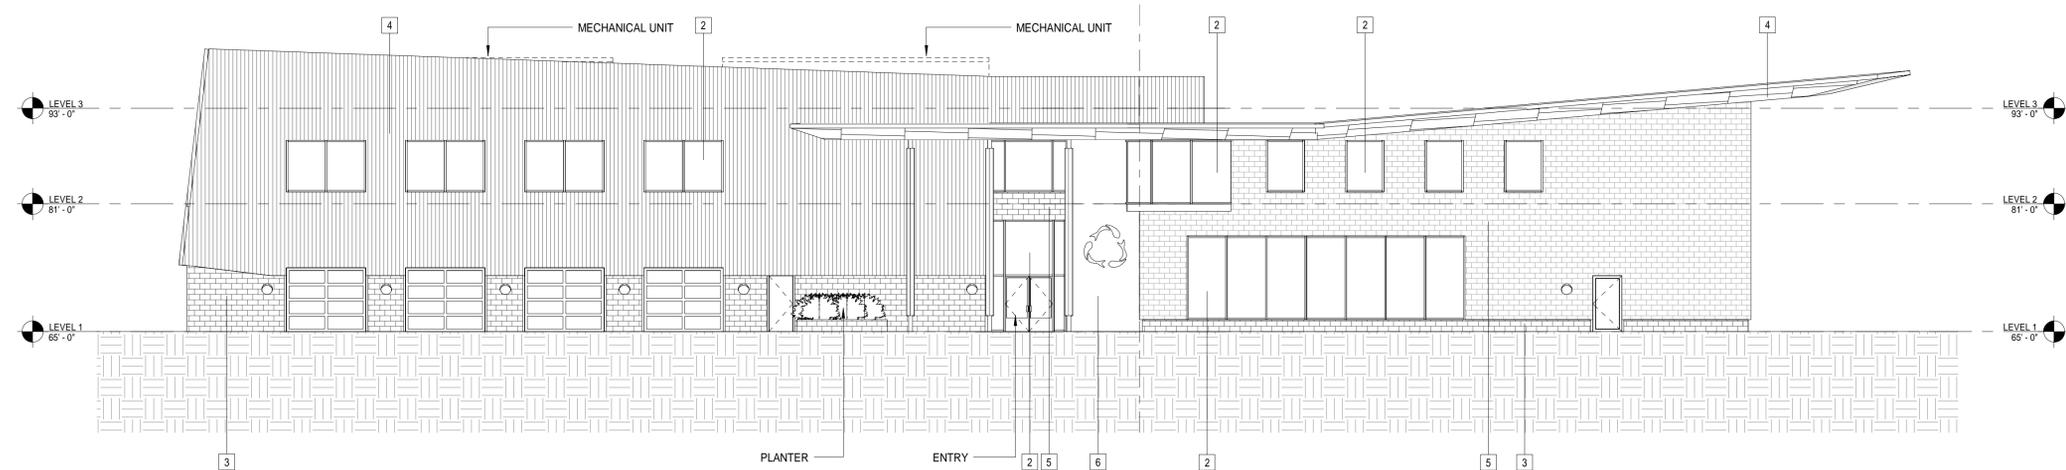

BUILDING 7 WEST ELEVATION A6
3/32" = 1'-0"

BUILDING 7 WEST 2 ELEVATION A1
3/32" = 1'-0"

KEYED NOTES:

- 1 INSULATED METAL PANELS (MULTIPLE COLORS AND RANDOM DISTRIBUTION)
- 2 ALUMINUM STOREFRONT
- 3 CONCRETE MASONRY VENEER
- 4 WOOD-LOOK PHENOLIC PANELS
- 5 DECORATIVE METAL TILES
- 6 UNITIZED FIELD STONE VENEER
- 7 TEMPERED GLASS GUARDRAIL
- 8 GRANITE RETAINING WALL

REV	DESCRIPTION	DATE

ISSUE FOR PERMIT

CURRENT ISSUE STATUS:



PROJECT NORTH:
SMRT Architects and Engineers
144 Fore Street/P.O. Box 618
Portland, Maine 04104

ARCHITECTURE | ENGINEERING | PLANNING | INTERIORS | ENERGY

RANSOM Consulting Engineers and Scientists
Ransom Consulting Engineers and Scientists
400 Commercial Street, Suite 400
Portland, Maine 04101

NORDIC AQUAFARMS
285 NORTHPORT AVENUE

BUILDING 7 - EXTERIOR ELEVATIONS



SCALE: AS NOTED

PROJECT MANAGER:	PROJECT NO:	Project Number
A/E OF RECORD: Checker		
JOB CAPTAIN:		
DRAWN BY: Author		
SMRT FILE: 07AE200-Project Number	SHEET No.	07AE200