




BUILDING 8, SOUTH ELEVATION (G8)  
3/32" = 1'-0"

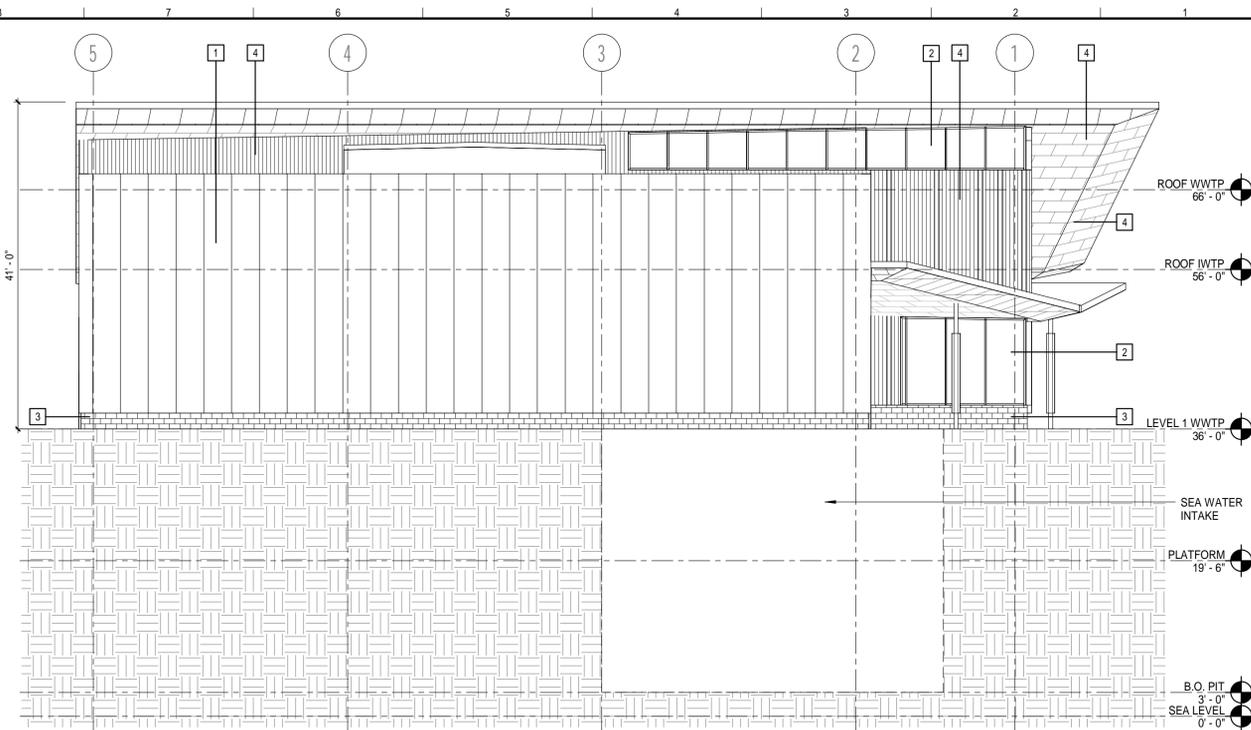

BUILDING 8, NORTH ELEVATION (G1)  
3/32" = 1'-0"

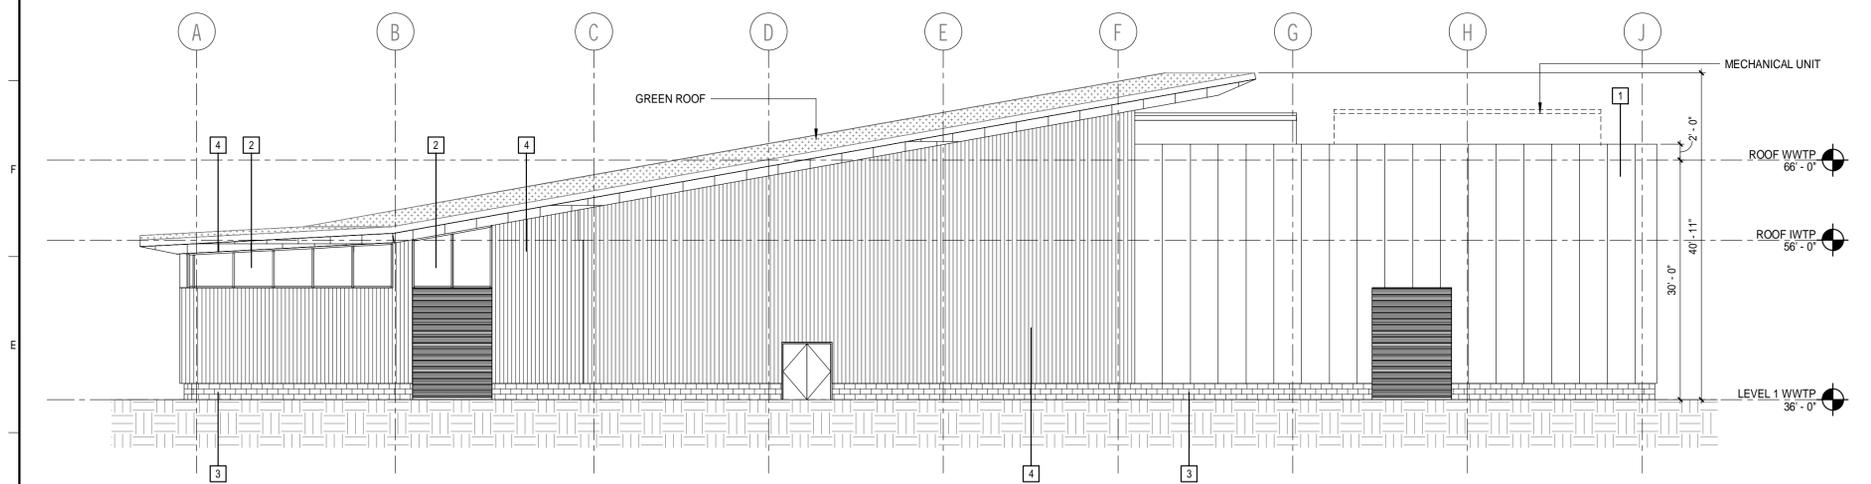

BUILDING 8, EAST ELEVATION (D5)  
3/32" = 1'-0"

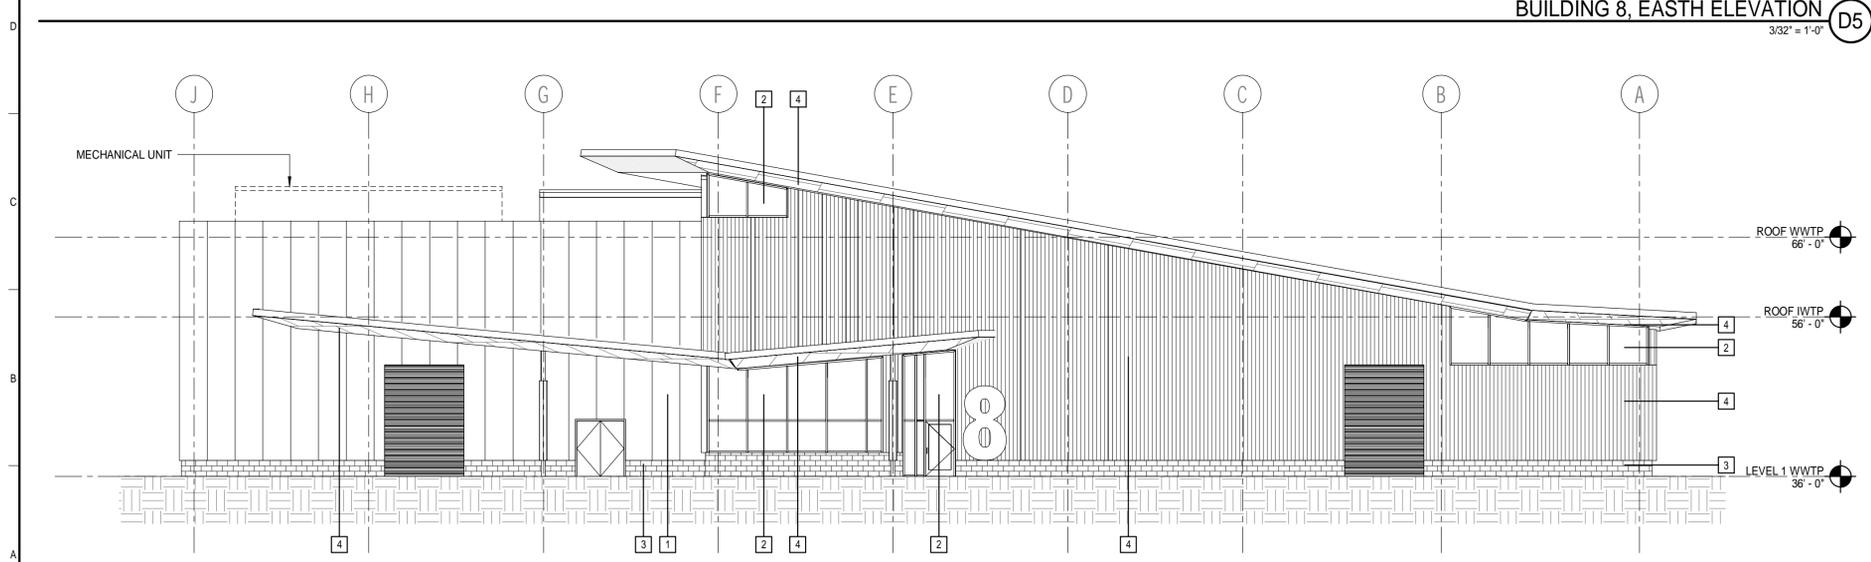

BUILDING 8, WEST ELEVATION (A5)  
3/32" = 1'-0"

**KEYED NOTES:**

- 1 INSULATED METAL PANELS (MULTIPLE COLORS AND RANDOM DISTRIBUTION)
- 2 ALUMINUM STOREFRONT
- 3 CONCRETE MASONRY VENEER
- 4 WOOD-LOOK PHENOLIC PANELS
- 5 DECORATIVE METAL TILES
- 6 UNITIZED FIELD STONE VENEER
- 7 TEMPERED GLASS GUARDRAIL
- 8 GRANITE RETAINING WALL

REV	DESCRIPTION	DATE

**ISSUE FOR PERMIT**

CURRENT ISSUE STATUS:


PROJECT NORTH:  
SMRT Architects and Engineers  
144 Fore Street/P.O. Box 618  
Portland, Maine 04104

ARCHITECTURE | ENGINEERING | PLANNING | INTERIORS | ENERGY **SMRT**

**RANSOM** Consulting Engineers and Scientists  
Ransom Consulting Engineers and Scientists  
400 Commercial Street, Suite 400  
Portland, Maine 04101

**NORDIC AQUAFARMS**  
285 NORTHPORT AVENUE  
BELFAST, MAINE

**BUILDING 8, EXTERIOR ELEVATIONS**

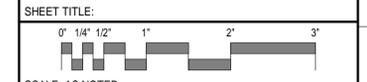

SCALE: AS NOTED

PROJECT MANAGER: XXX	PROJECT NO: 18076-00
A/E OF RECORD: Checker	
JOB CAPTAIN: XXX	
DRAWN BY: Author	
SMRT FILE: 08AE200-18076-00	SHEET No. <b>08AE200</b>