




G15 BYPASS CULVERT

G11 IN-LINE DRAIN INLET

G8 TYPE 'F' DITCH GRATE CATCH BASIN

G5 RUNOFF DIVERSION TRENCH


G1 TEMPORARY STREAM DIVERSION

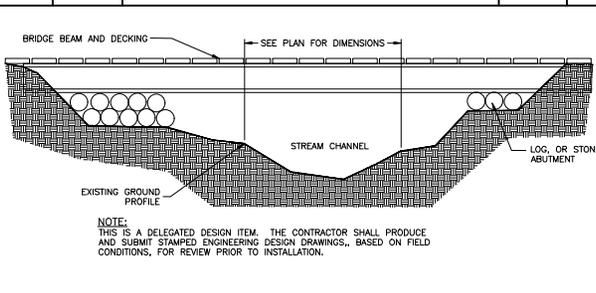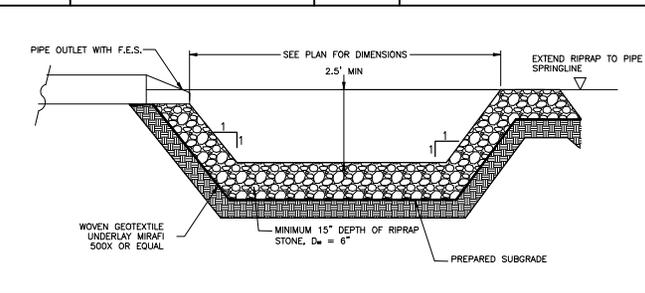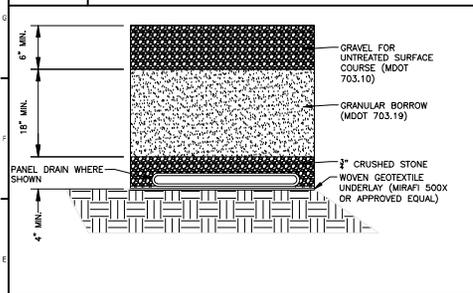

E15 STABILIZED LAYDOWN PAD

E11 RIPRAP PLUNGE POOL OUTLET

E6 TEMPORARY BRIDGE SCHEMATIC

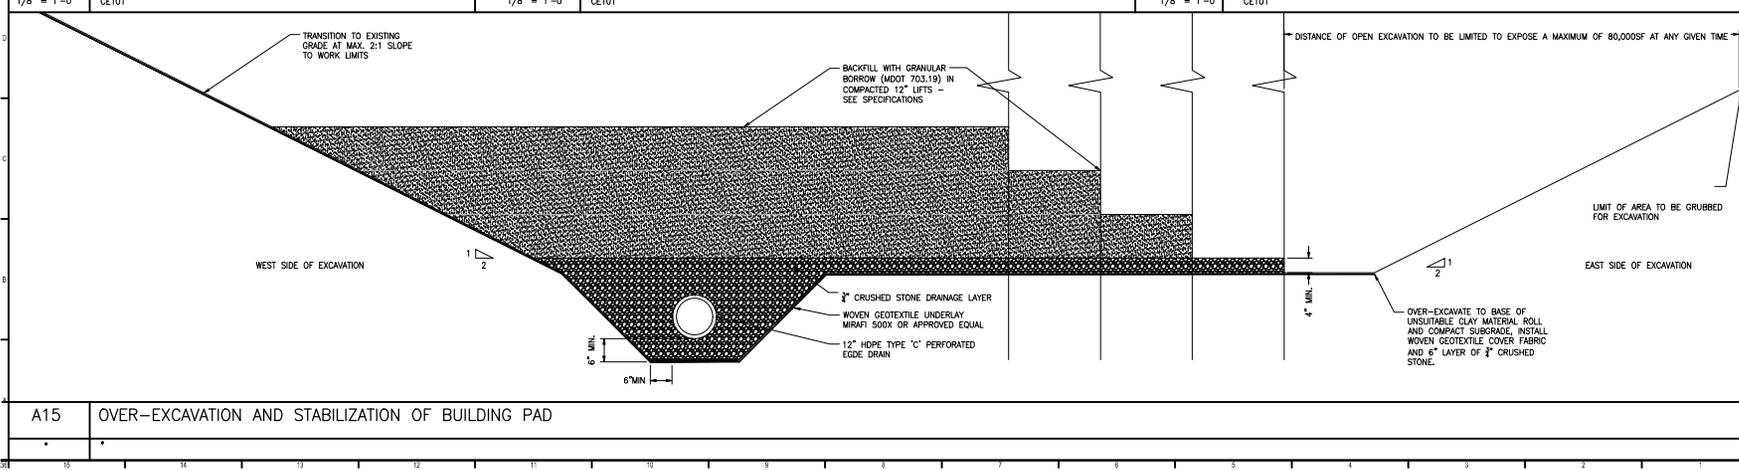

A15 OVER-EXCAVATION AND STABILIZATION OF BUILDING PAD

REV	DESCRIPTION	DATE
0	ISSUED FOR PERMIT	5-14-19

ISSUED FOR PERMIT
5-14-19
CURRENT ISSUE STATUS:



TRUE NORTH:
SMRT Architects and Engineers
144 Fore Street
Portland, Maine 04104
1.877.700.7678
www.smrtinc.com

RANSOM Consulting Engineers and Scientists
Ransom Consulting Engineers and Scientists
400 Commercial Street, Suite 400
Portland, Maine 04101

NORDIC AQUAFARMS
285 NORTHPORT AVENUE
BELFAST, MAINE

EROSION & SEDIMENT CONTROL DETAILS
SHEET TITLE:
SCALE: AS SHOWN
PROJECT MANAGER: ADB PROJECT NO: 18072
A/E OF RECORD:
JOB CAPTAIN: SP
DRAWN BY: WSM
SMRT FILE: CE501-1876 SHEET No.

CE502

NOT FOR CONSTRUCTION