



E15 TEMPORARY SEDIMENT SUMP OUTLET
N.T.S FOR CONTRACTOR USE AT LOCATIONS TO BE DETERMINED DURING CONSTRUCTION FOR SMALL DE-WATERING AREAS (LESS THAN 10,000SF)


E9 SEDIMENT BASIN 4 PLAN VIEW
1\"/>

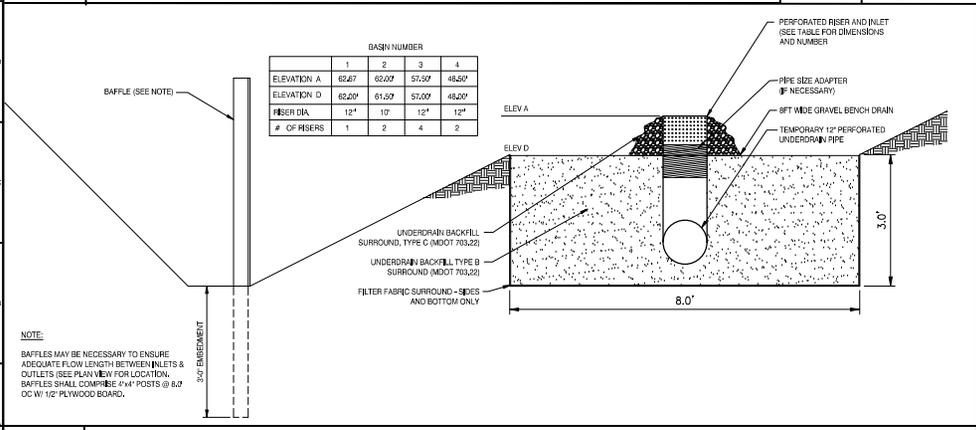

A15 SEDIMENT BASIN GRAVEL BENCH DRAIN OUTLET
N.T.S SEE PLAN VIEW THIS SHEET FOR LOCATIONS AND LENGTHS

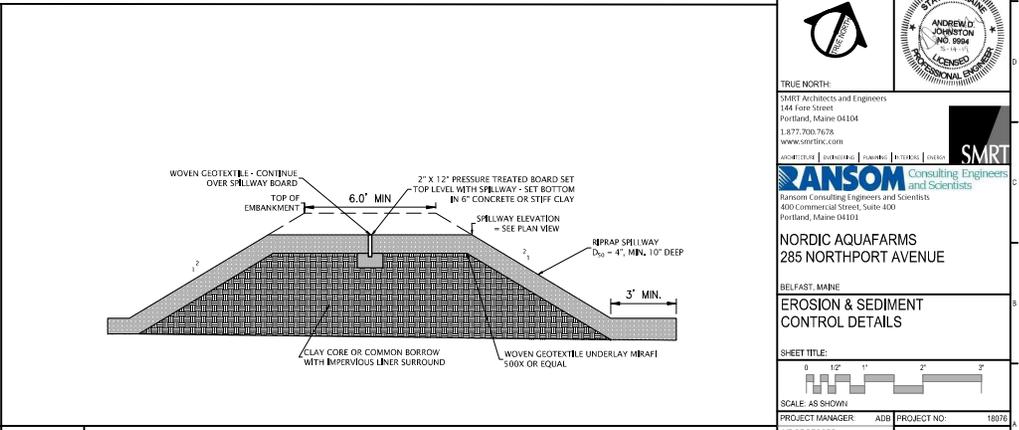

A7 SEDIMENT BASIN EMERGENCY OVERFLOW WEIR
N.T.S SEE PLAN VIEW THIS SHEET FOR LOCATIONS AND LENGTHS

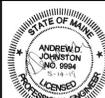0	ISSUED FOR PERMIT	5-14-19
REV	DESCRIPTION	DATE
ISSUED FOR PERMIT		
5-14-19		
CURRENT ISSUE STATUS:		
 		
TRUE NORTH SMRT Architects and Engineers 144 Fore Street Portland, Maine 04104 1.877.700.7676 www.smrtinc.com		
		
Ransom Consulting Engineers and Scientists 400 Commercial Street, Suite 400 Portland, Maine 04101		
NORDIC AQUAFARMS 285 NORTHPORT AVENUE BELFAST, MAINE		
EROSION & SEDIMENT CONTROL DETAILS		
SHEET TITLE:		
SCALE: AS SHOWN		
PROJECT MANAGER: AJB	PROJECT NO: 18976	
A.E. OF RECORD:	SP	
JOB CAPTAIN:	WSA	
DRAWN BY:	CE504	
SMRT FILE: CE504-18976	SHEET No.	

NOT FOR CONSTRUCTION