

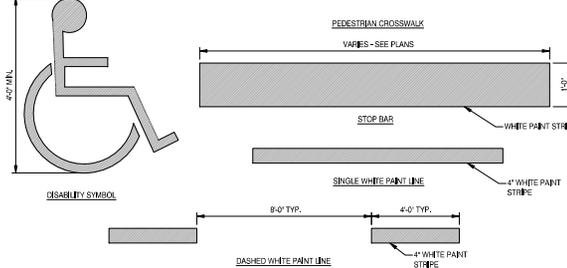
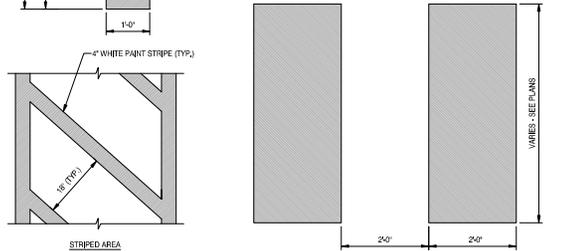
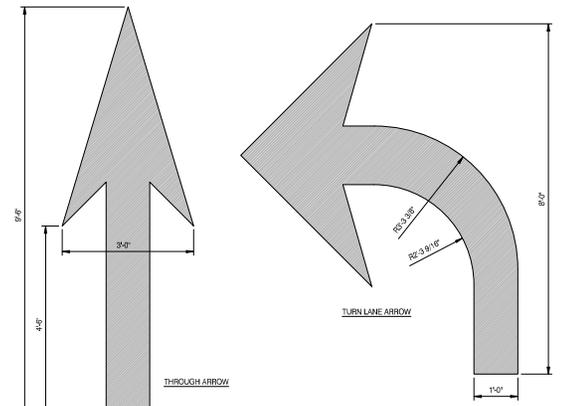



ROAD SECTION J1
NOT TO SCALE

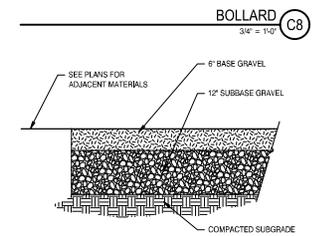


TYPICAL PAVEMENT MARKINGS A10
3/4" = 1/4"

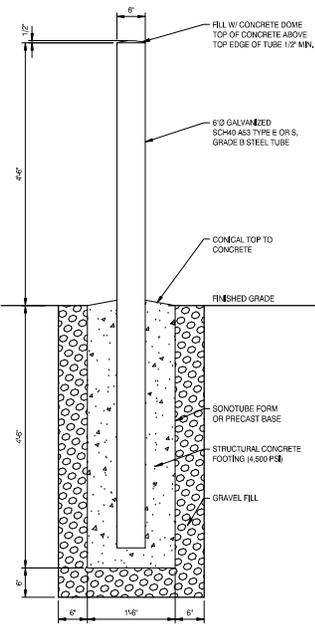


GRANITE TIPDOWN CURB D5
3/4" = 1/4"

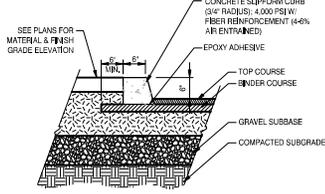


VERTICAL GRANITE CURB F5
3/4" = 1/4"

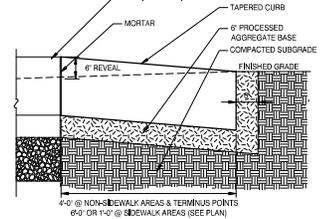


GRANITE TIPDOWN CURB D5
3/4" = 1/4"

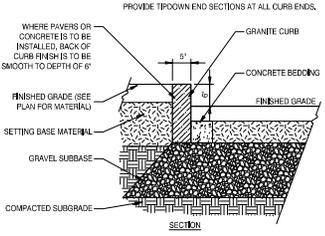


VERTICAL GRANITE CURB A5
3/4" = 1/4"

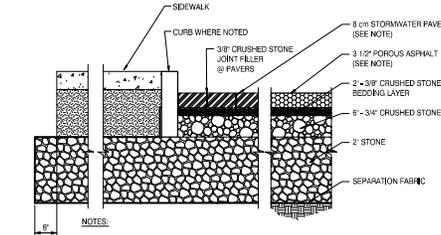

POROUS PAVEMENT F1
1" = 1/4"

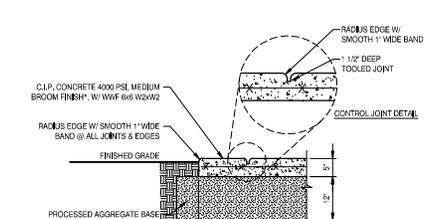

CONCRETE WALK C1
3/4" = 1/4"

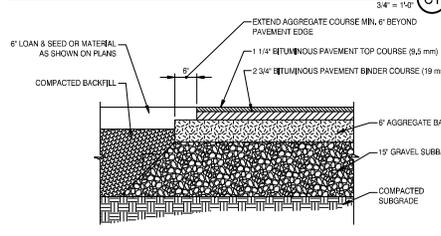

BITUMINOUS PAVEMENT A1
NOT TO SCALE

3	ISSUED FOR PERMIT	5-14-19
REV	DESCRIPTION	DATE
ISSUED FOR PERMIT		
5-14-19		
CURRENT ISSUE STATUS		
TRUE NORTH: SMART Architects and Engineers 144 Fore Street P.O. BOX 618 Portland, Maine 04104 1.877.700.7678 www.smartinc.com		
ANSOM Consulting Engineers and Scientists Anson Consulting Engineers and Scientists 400 Commercial Street, Suite 400 Portland, Maine 04104		
NORDIC AQUAFARMS 285 NORTHPORT AVENUE BELFAST, MAINE		
SITE LAYOUT DETAILS		
SHEET TITLE: 		
SCALE: AS SHOWN		
PROJECT MANAGER	ADB	PROJECT NO. 18076
A.E. OF RECORD	TL	
JOB CAPTAIN	SP	
DRAWN BY	WSM	
SMART FILE	CP501-18076	SHEET No. 01

CP501

NOT FOR CONSTRUCTION