

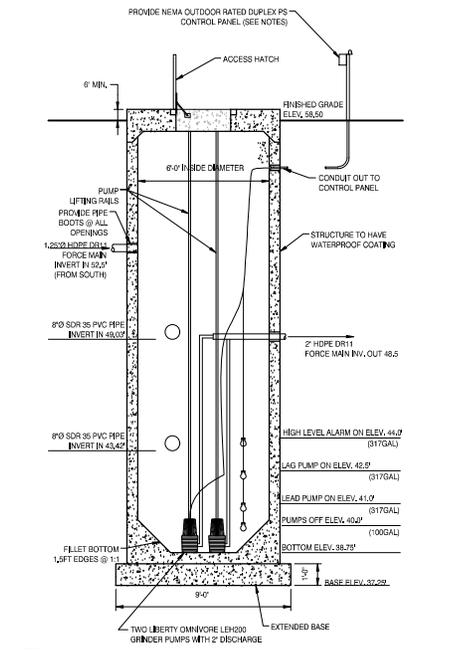
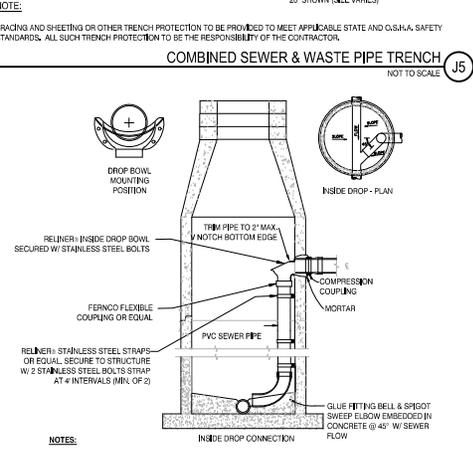
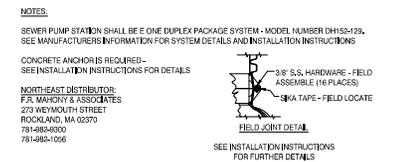
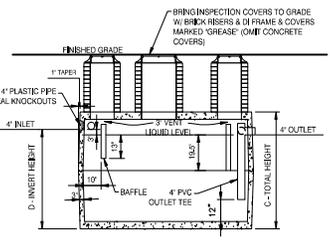
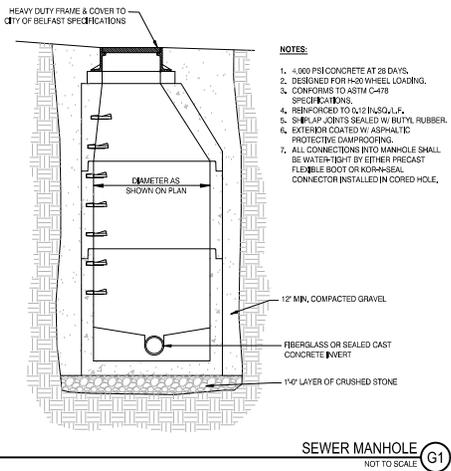
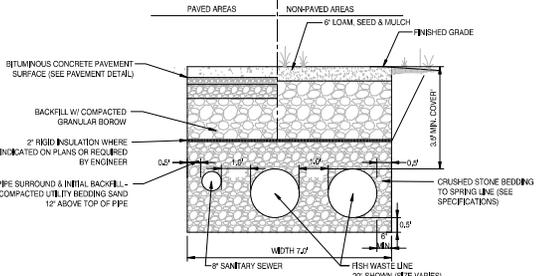
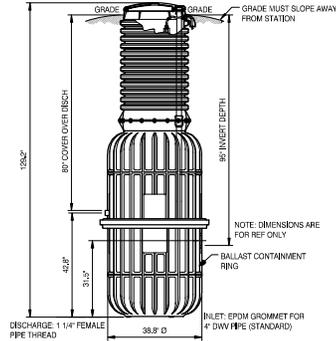
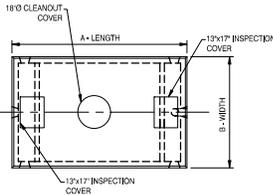
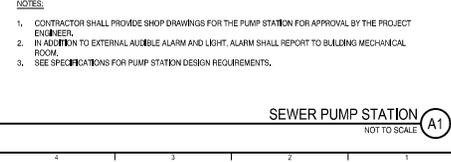
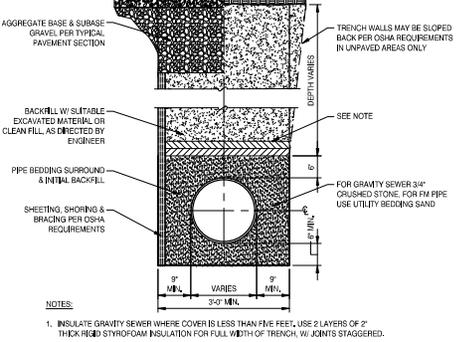
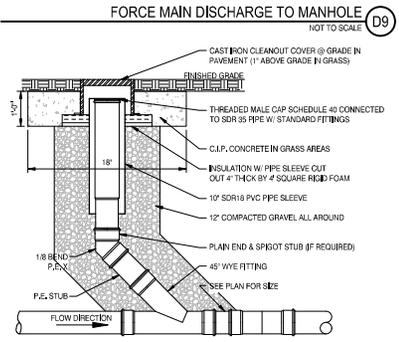
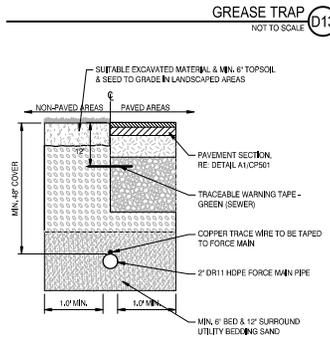


ITEM NO.	STL.	H.D.	LIQUID CAPACITY	A	B	C	D	WEIGHT
				LENGTH	WIDTH	HEIGHT	INVERT	LBS.
1100G	1100H		500	8'-0"	4'-0"	4'-0"	3'-2 1/2"	2,800
1101G	1101H		750	8'-0"	4'-0"	5'-4"	4'-6 1/2"	5,600
1102G	1102H		1000	8'-0"	5'-11"	5'-4"	4'-6 1/2"	8,400
1103G	1103H		1500	10'-6"	6'-4"	5'-4"	4'-5"	11,000
1104G	1104H		2000	12'-6"	6'-4"	6'-2"	5'-3"	12,500

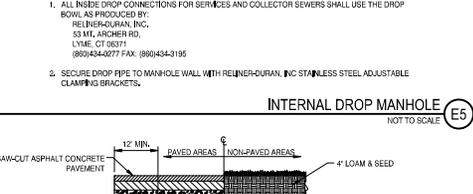

- NOTES**
1. CONCRETE - 4000 PSI AFTER 28 DAYS.
 2. REINFORCING: #6@18" DIA. NUM. & FEERS AND LONGER THAN TANK SIZE.
 3. HEAVY DUTY GREASE TRAP TOPS REINFORCED WITH #8 REBAR @ 12" O.C., EACH WAY.
 4. KEVED JOINT SEALED WITH BUTYL RUBBER.
 5. EXCAVATION MUST BE AT LEAST 12" WIDER.
 6. BRING ALL COVERS TO GRADE WITH RISERS & SET FRAME & COVER FLUSH WITH SURFACE.

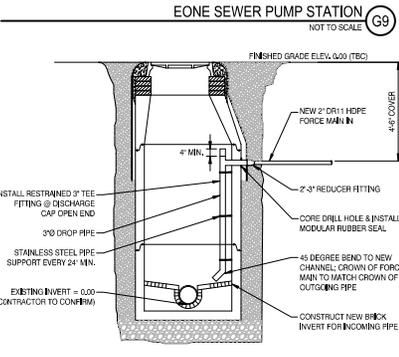

FORCE MAIN TRENCH (A13)
NOT TO SCALE

SANITARY SEWER CLEANOUT (A9)
NOT TO SCALE

SANITARY SEWER TRENCH (A5)
NOT TO SCALE

SEWER PUMP STATION (A1)
NOT TO SCALE

REV	DESCRIPTION	DATE
3	ISSUED FOR PERMIT	5-14-19
2		
1		

ISSUED FOR PERMIT
5-14-19

CURRENT ISSUE STATUS

TRUE NORTH

SMART Architects and Engineers
144 Fore Street P.O. BOX 618
Portland, Maine 04104
1.877.700.7678
www.smartinc.com

ANSOM Consulting Engineers and Scientists
Ransom Consulting Engineers and Scientists
400 Commercial Street, Suite 400
Portland, Maine 04101

NORDIC AQUAFARMS
285 NORTHPORT AVENUE

BELFAST, MAINE
SANITARY SEWER UTILITY DETAILS

SHEET TITLE:

SCALE: AS SHOWN

PROJECT MANAGER	ADJ	PROJECT NO.
ADJ		18076
AE OF RECORD	WSP	
ADJ		
JOB CAPTAIN	SM	
WSP		
DRAWN BY	WSP	
WSP		

SMART FILE: CU501-18076 SHEET No. 01

CU501

NOT FOR CONSTRUCTION