


**SWIM PIPE TRENCHES** (E1)  
NOT TO SCALE

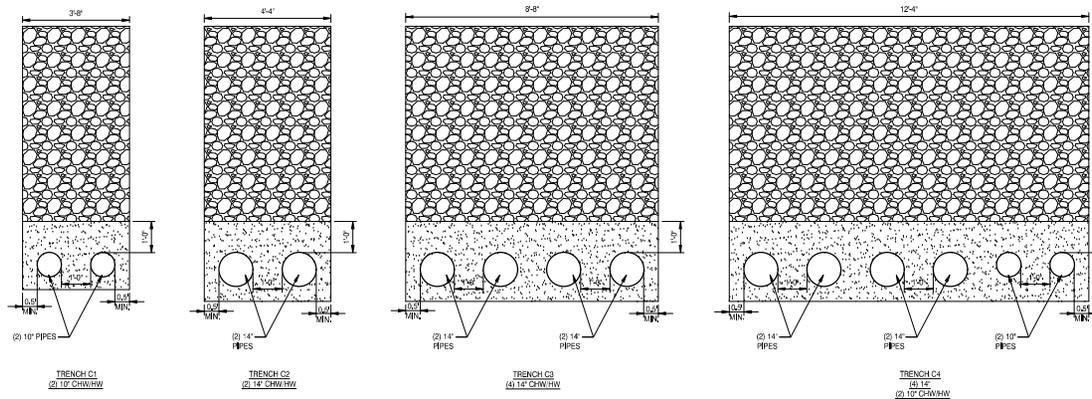


**HEATING/COOLING PIPE TRENCHES** (A1)  
NOT TO SCALE

| REV | DESCRIPTION       | DATE    |
|-----|-------------------|---------|
| 3   | ISSUED FOR PERMIT | 5-14-19 |
| 2   |                   |         |
| 1   |                   |         |

**ISSUED FOR PERMIT**  
5-14-19

CURRENT ISSUE STATUS

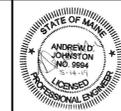

TRUE NORTH  
SMART Architects and Engineers  
144 Fore Street P.O. Box 618  
Portland, Maine 04104  
1.877.700.7678  
www.smartinc.com



**NORDIC AQUAFARMS**  
285 NORTHPORT AVENUE

BELFAST, MAINE  
**FISH PIPING**  
UTILITY DETAILS

SHEET TITLE:



SCALE: AS SHOWN

PROJECT MANAGER: ADB PROJECT NO.: 18076

A.E. OF RECORD: ADJ

JOB CAPTAIN: SP

DRAWN BY: WSM

SMART FILE: CU504-18076 SHEET No. 01

**CU504**

NOT FOR CONSTRUCTION