




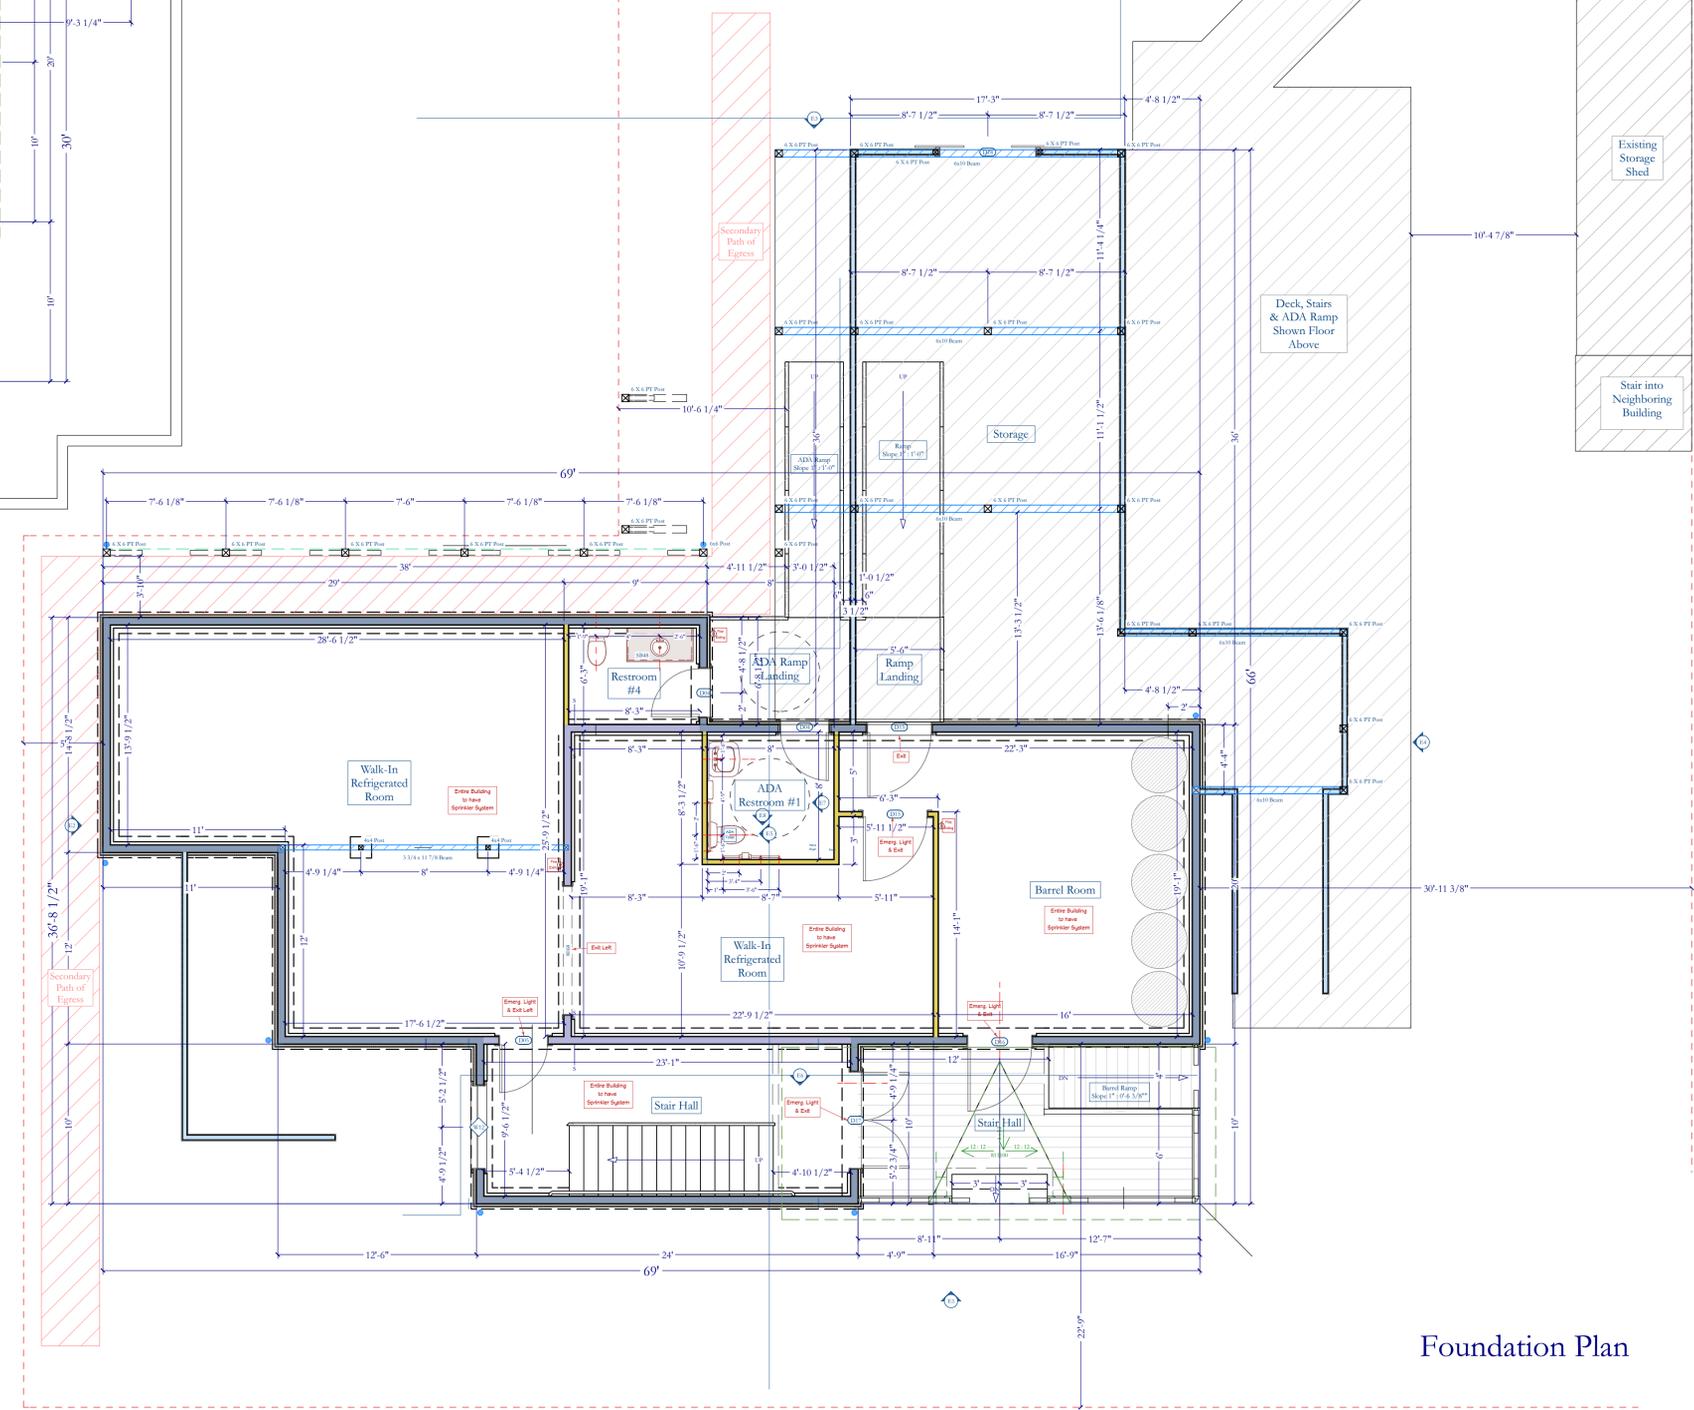

Second Floor Plan

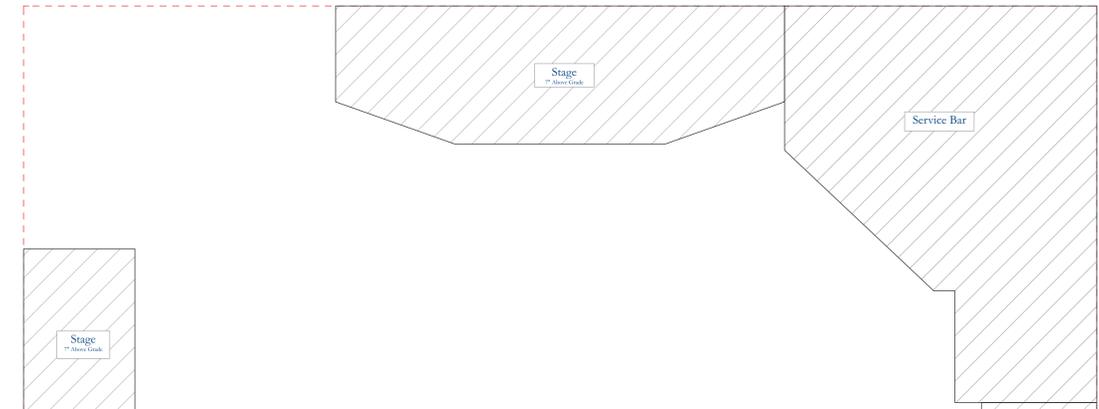

Foundation Plan

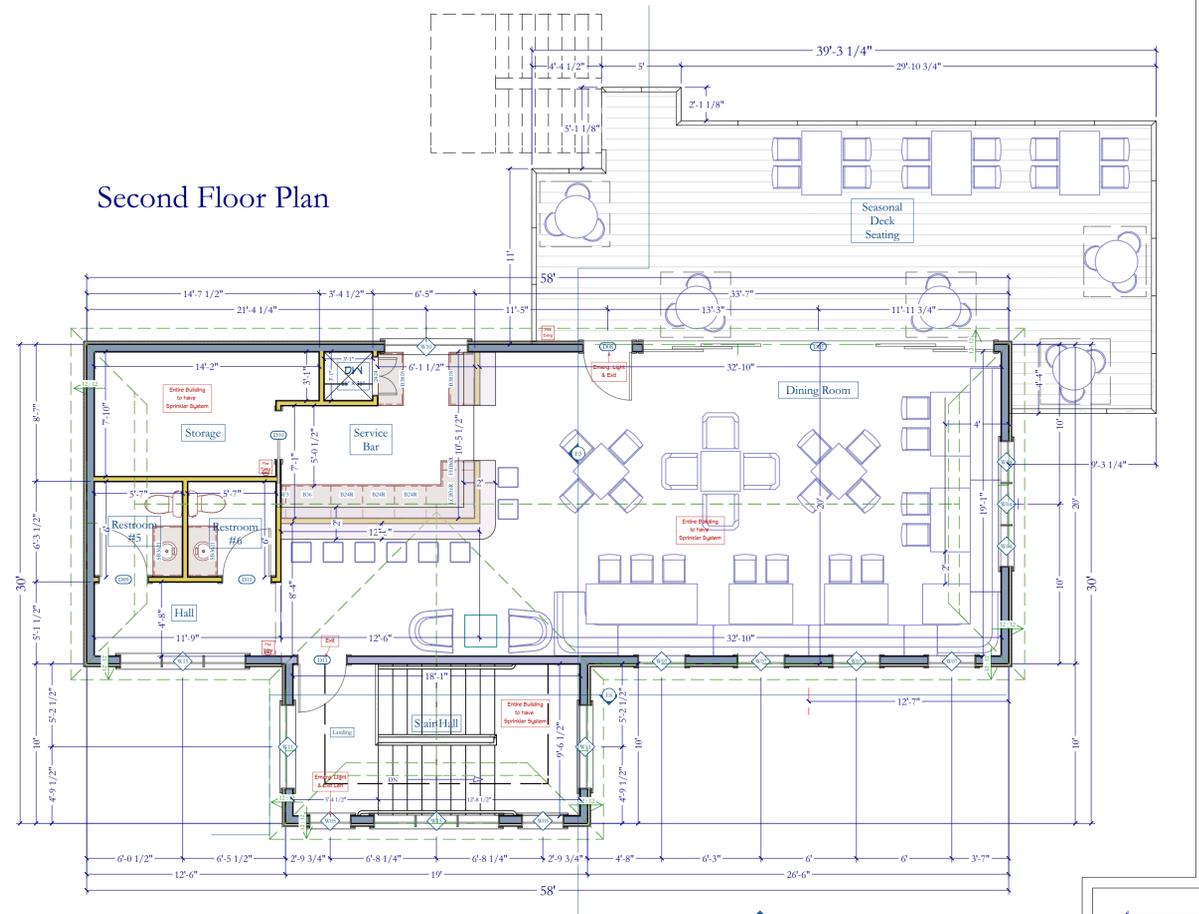

Elevation 1



Elevation 2

WINDOW SCHEDULE

NUMBER	LABEL	QTY	FLOOR	SIZE	WIDTH	HEIGHT	R/O	EGRESS	DESCRIPTION	HEADER	COMMENTS
W01	12016MU	1	1	12016	144"	18"	145"X19"		MULLED UNIT	2X12X148" (2)	
W02	2020FX	1	3	2020FX	24"	24"	24 1/2"X24"		FIXED GLASS-CT	2X6X27 1/2" (2)	
W03	2828FX	2	3	2828FX	31 5/8"	31 5/8"	32 1/8"X31 5/8"		FIXED GLASS-CT	2X6X35 1/8" (2)	
W04	2829DH	3	2	2829DH	31 5/8"	32 7/8"	32 1/8"X32 7/8"		DOUBLE HUNG	2X6X35 1/8" (2)	
W05	2839DH	2	2	2839DH	31 5/8"	44 7/8"	32 1/8"X44 7/8"		DOUBLE HUNG	2X6X35 1/8" (2)	
W06	2841DH	2	1	2841DH	31 5/8"	48 7/8"	32 1/8"X48 7/8"		DOUBLE HUNG	2X6X35 1/8" (2)	
W07	3016AW	4	2	3016AW	36"	18"	37"X19"		SINGLE AWNING	2X6X40" (2)	
W08	3040DH	1	1	3040DH	36"	48"	37"X49"		DOUBLE HUNG	2X6X40" (2)	
W09	4016AW	4	1	4016AW	48"	18"	49"X19"		SINGLE AWNING	2X8X52" (2)	
W10	5331MU	1	2	5331	63 1/4"	36 7/8"	64 1/4"X37 7/8"		MULLED UNIT	2X8X67 1/4" (2)	
W11	5339MU	2	2	5339	63 1/4"	44 7/8"	64 1/4"X45 7/8"		MULLED UNIT	2X8X67 1/4" (2)	
W12	5341MU	1	0	5341	63 1/4"	48 7/8"	64 1/4"X49 7/8"		MULLED UNIT	2X8X67 1/4" (2)	
W13	5341MU	1	1	5341	63 1/4"	48 7/8"	64 1/4"X49 7/8"		MULLED UNIT	2X8X67 1/4" (2)	
W14	71125MU	1	1	71125	94 7/8"	28 7/8"	95 7/8"X29 7/8"		MULLED UNIT	2X10X98 7/8" (2)	
W15	71139MU	2	2	71139	94 7/8"	44 7/8"	95 7/8"X45 7/8"		MULLED UNIT	2X10X98 7/8" (2)	

Date:

10/17/2024

Scale:

3/16" = 1'-0"

Sheet:

4/8

Exterior Elevations 1 & 2



**WHITECAP BUILDERS**  
*Building Community Since 1980*  
 15 Evergreen Ridge Rd., Belfast, ME 04915 207-338-3112

**MAIA Properties, LLC., 3 Tides**  
 2 Pinchy Lane, Belfast, ME 04915  
 Map 11 / Lot 141-B



Elevation 4



Elevation 3

DOOR SCHEDULE

NUMBER	LABEL	QTY	FLOOR	SIZE	WIDTH	HEIGHT	R/O	DESCRIPTION	HEADER	THICKNESS	COMMENTS
D01	13071	1	1	13071 L IN	156"	85"	158 1/2"	X87 1/2"	HINGED-CHAIN LINK GATE (WIDE)	2X12X158 1/2" (2)	1 3/8"
D02	22068	1	2	22068 L/R EX	264"	80"	266 1/2"	X82 1/2"	EXT. 3+3-PANEL SLIDER-GLASS PANEL	2X12X269 1/2" (2)	1 3/4"
D03	22070	1	1	22070 L/R EX	264"	84"	266 1/2"	X86 1/2"	EXT. 3+3-PANEL SLIDER-GLASS PANEL	2X12X269 1/2" (2)	1 3/4"
D04	3068	2	0	3068 L EX	36"	80"	38 1/2"	X82 1/2"	EXT. HINGED-DOOR E01	2X6X41 1/2" (2)	1 3/4"
D05	3068	1	0	3068 R EX	36"	80"	38 1/2"	X82 1/2"	EXT. HINGED-DOOR E01	2X6X41 1/2" (2)	1 3/4"
D06	3068	1	1	3068 L EX	36"	80"	38 1/2"	X82 1/2"	EXT. HINGED-DOOR E01	2X6X41 1/2" (2)	1 3/4"
D07	3068	4	1	3068 R IN	36"	80"	38 1/2"	X82 1/2"	HINGED-DOOR P01	2X6X41 1/2" (2)	1 3/8"
D08	3068	1	2	3068 L EX	36"	80"	38 1/2"	X82 1/2"	EXT. HINGED-DOOR F01	2X6X41 1/2" (2)	1 3/4"
D09	3068	1	2	3068 L IN	36"	80"	38 1/2"	X82 1/2"	HINGED-DOOR P01	2X6X41 1/2" (2)	1 3/8"
D10	3068	1	2	3068 R	36"	80"	74"	X82 1/2"	POCKET-DOOR P03	2X6X77" (2)	1 3/8"
D11	3068	2	2	3068 R IN	36"	80"	38 1/2"	X82 1/2"	HINGED-DOOR P01	2X6X41 1/2" (2)	1 3/8"
D12	3070	1	1	3070 L EX	36"	84"	38 1/2"	X86 1/2"	EXT. HINGED-DOOR F01	2X6X41 1/2" (2)	1 3/4"
D13	3070	2	1	3070 R IN	36"	84"	38 1/2"	X86 1/2"	HINGED-DOOR P01	2X6X41 1/2" (2)	1 3/8"
D14	3071	1	1	3071 R IN	36"	85"	38 1/2"	X87 1/2"	HINGED-CHAIN LINK GATE (WIDE)	2X6X38 1/2" (2)	1 3/8"
D15	4068	2	0	4068 R EX	48"	80"	50 1/2"	X82 1/2"	EXT. HINGED-DOOR E01	2X8X53 1/2" (2)	1 3/4"
D16	4070	1	0	4070 R EX	48"	84"	50 1/2"	X86 1/2"	EXT. HINGED-DOOR E01	2X8X53 1/2" (2)	1 3/4"
D17	6070	1	0	6070 L/R EX	72"	84"	74 1/2"	X86 1/2"	EXT. DOUBLE HINGED-DOOR E01	2X10X77 1/2" (2)	1 3/4"
D18	6070	1	0	6070 L/R EX	72"	84"	74"	X86 1/2"	EXT. DOUBLE BARN-X-BRACE DOOR	2X10X77" (2)	1 3/8"





**Property Information**

Property ID 034-017  
 Location 80 WIGHT ST  
 Owner CUNNINGHAM, BARBARA E



MAP FOR REFERENCE ONLY  
 NOT A LEGAL DOCUMENT

City of Belfast, ME makes no claims and no warranties, expressed or implied, concerning the validity or accuracy of the GIS data presented on this map.

Geometry updated January 2016  
 Data updated September 11, 2018

Date:

10/17/2024

Scale:

N/A

Sheet:

7/8

